

HIGHWAY GUARD DETAILS
NONE

TRAFFIC SIGNAL CONDUIT
SEE SHEET 154



WATER SUPPLY ALTERATIONS
SEE SHEET 115

DRAINAGE DETAILS
SEE SHEET 98

WEST SPRINGFIELD
MEMORIAL AVENUE (ROUTE 147)

STATE	FED. AID PROJ. NO.	SHEET NO.	TOTAL SHEETS
MA	-	30	275
PROJECT FILE NO.		608374	

CONSTRUCTION PLANS

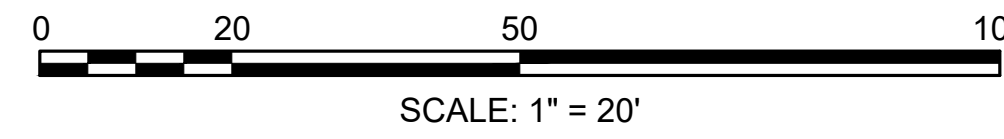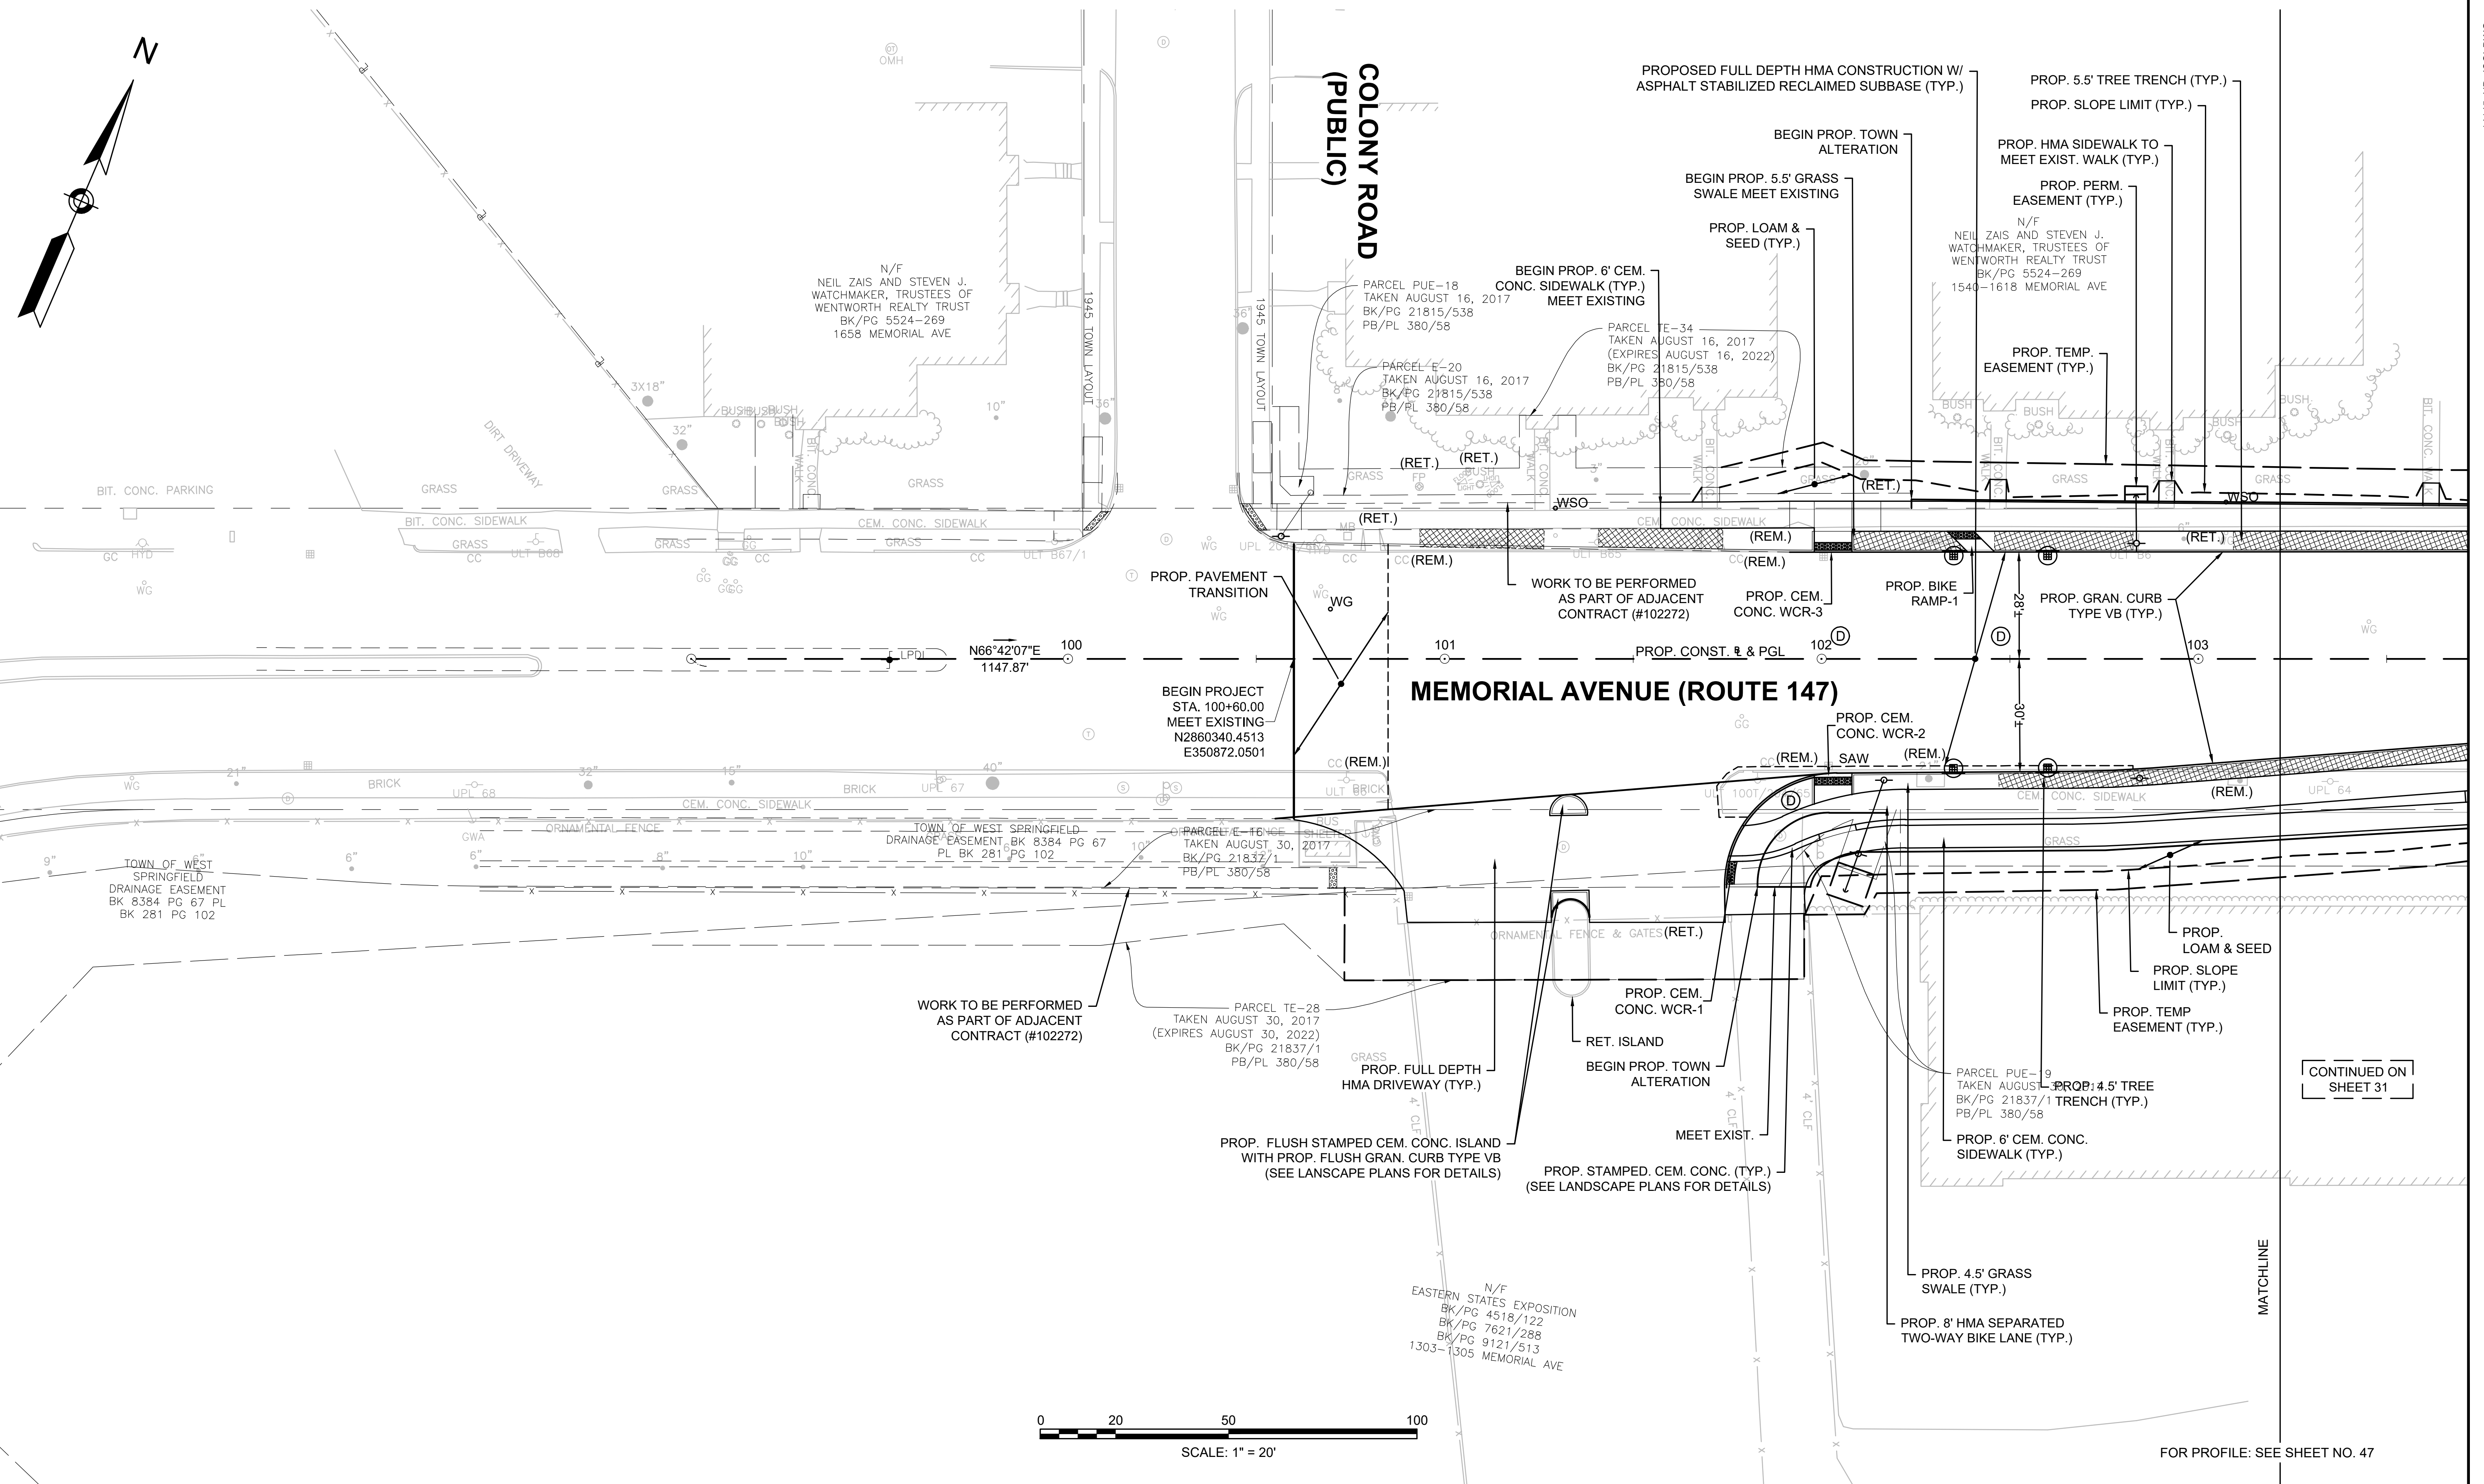

CONTINUED ON
SHEET 31

FOR PROFILE: SEE SHEET NO. 47

HIGHWAY GUARD DETAILS
NONE

TRAFFIC SIGNAL CONDUIT
NONE


WATER SUPPLY ALTERATIONS
SEE SHEET 116

DRAINAGE DETAILS
SEE SHEET 99

WEST SPRINGFIELD
MEMORIAL AVENUE (ROUTE 147)

STATE	FED. AID PROJ. NO.	SHEET NO.	TOTAL SHEETS
MA	-	31	275
PROJECT FILE NO.		608374	

CONSTRUCTION PLANS

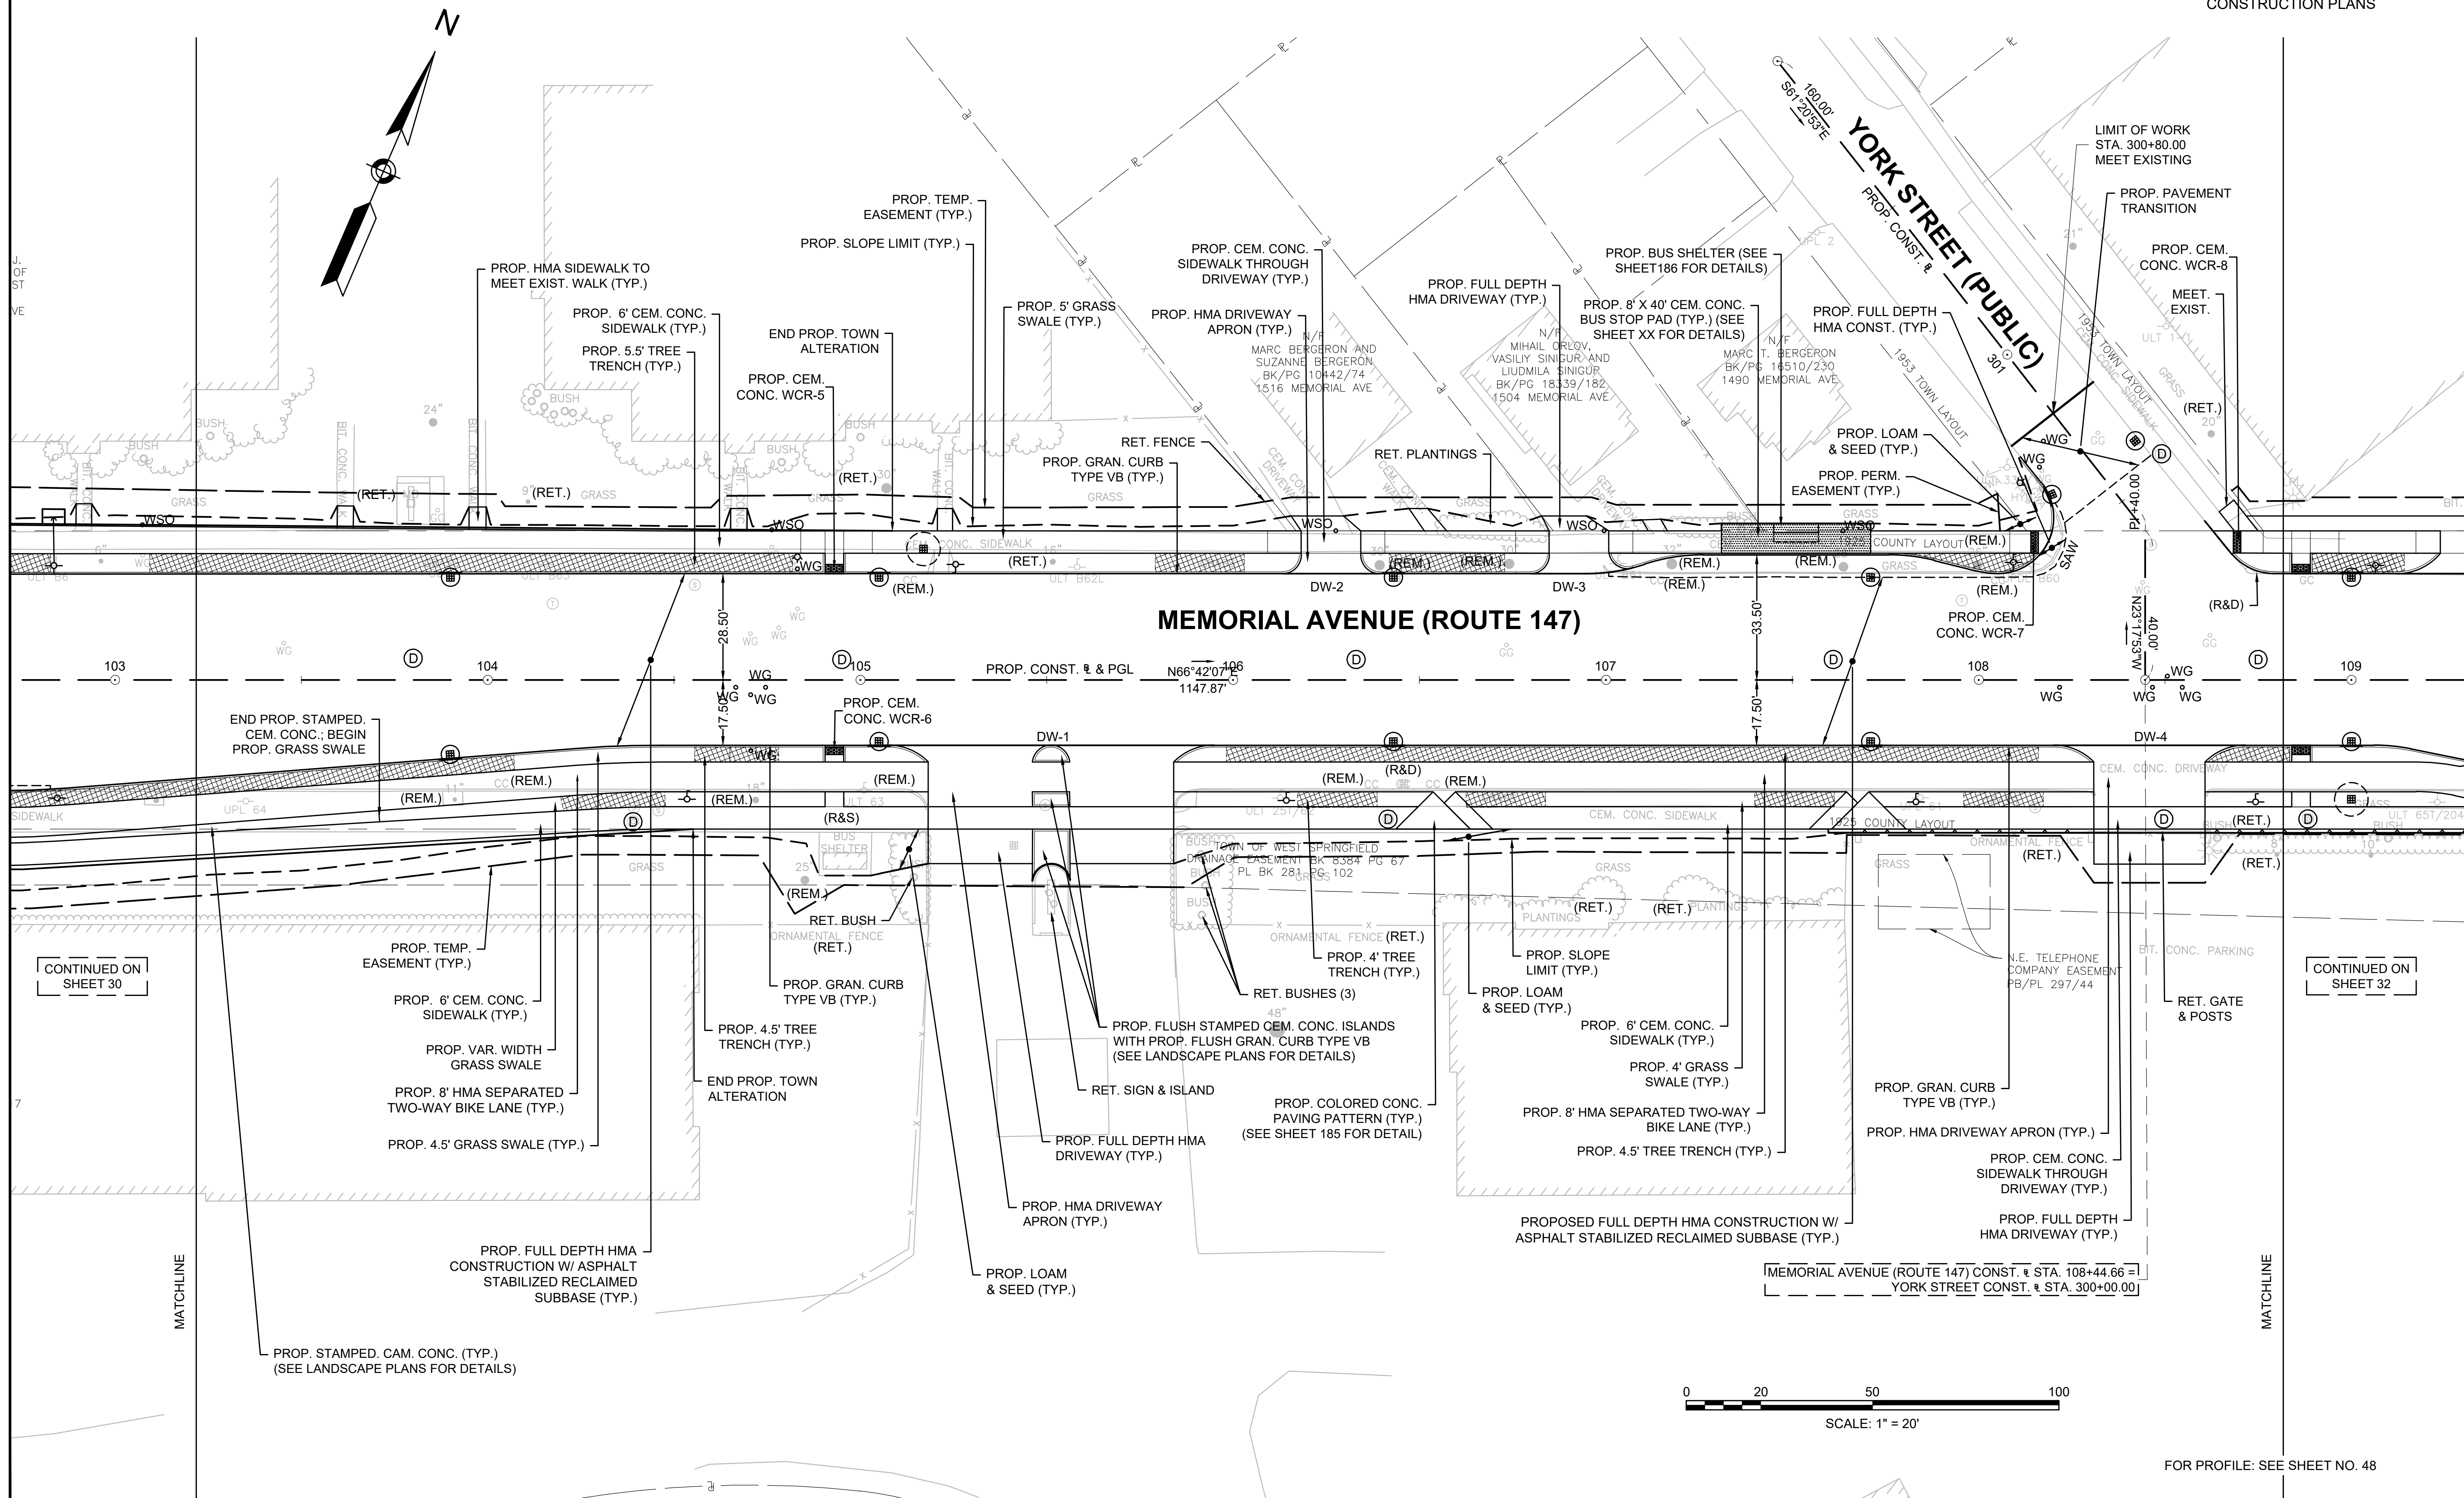

CONTINUED ON SHEET 30

CONTINUED ON SHEET 32



FOR PROFILE: SEE SHEET NO. 48

14145_HD_(CO)DWG
Plotted on: 30-Jun-2020 10:34 PM

HIGHWAY GUARD DETAILS
NONE

TRAFFIC SIGNAL CONDUIT
NONE


WATER SUPPLY ALTERATIONS
SEE SHEET 117

DRAINAGE DETAILS
SEE SHEET 100

WEST SPRINGFIELD
MEMORIAL AVENUE (ROUTE 147)


STATE	FED. AID PROJ. NO.	SHEET NO.	TOTAL SHEETS
MA	-	32	275
PROJECT FILE NO.		608374	

CONSTRUCTION PLANS

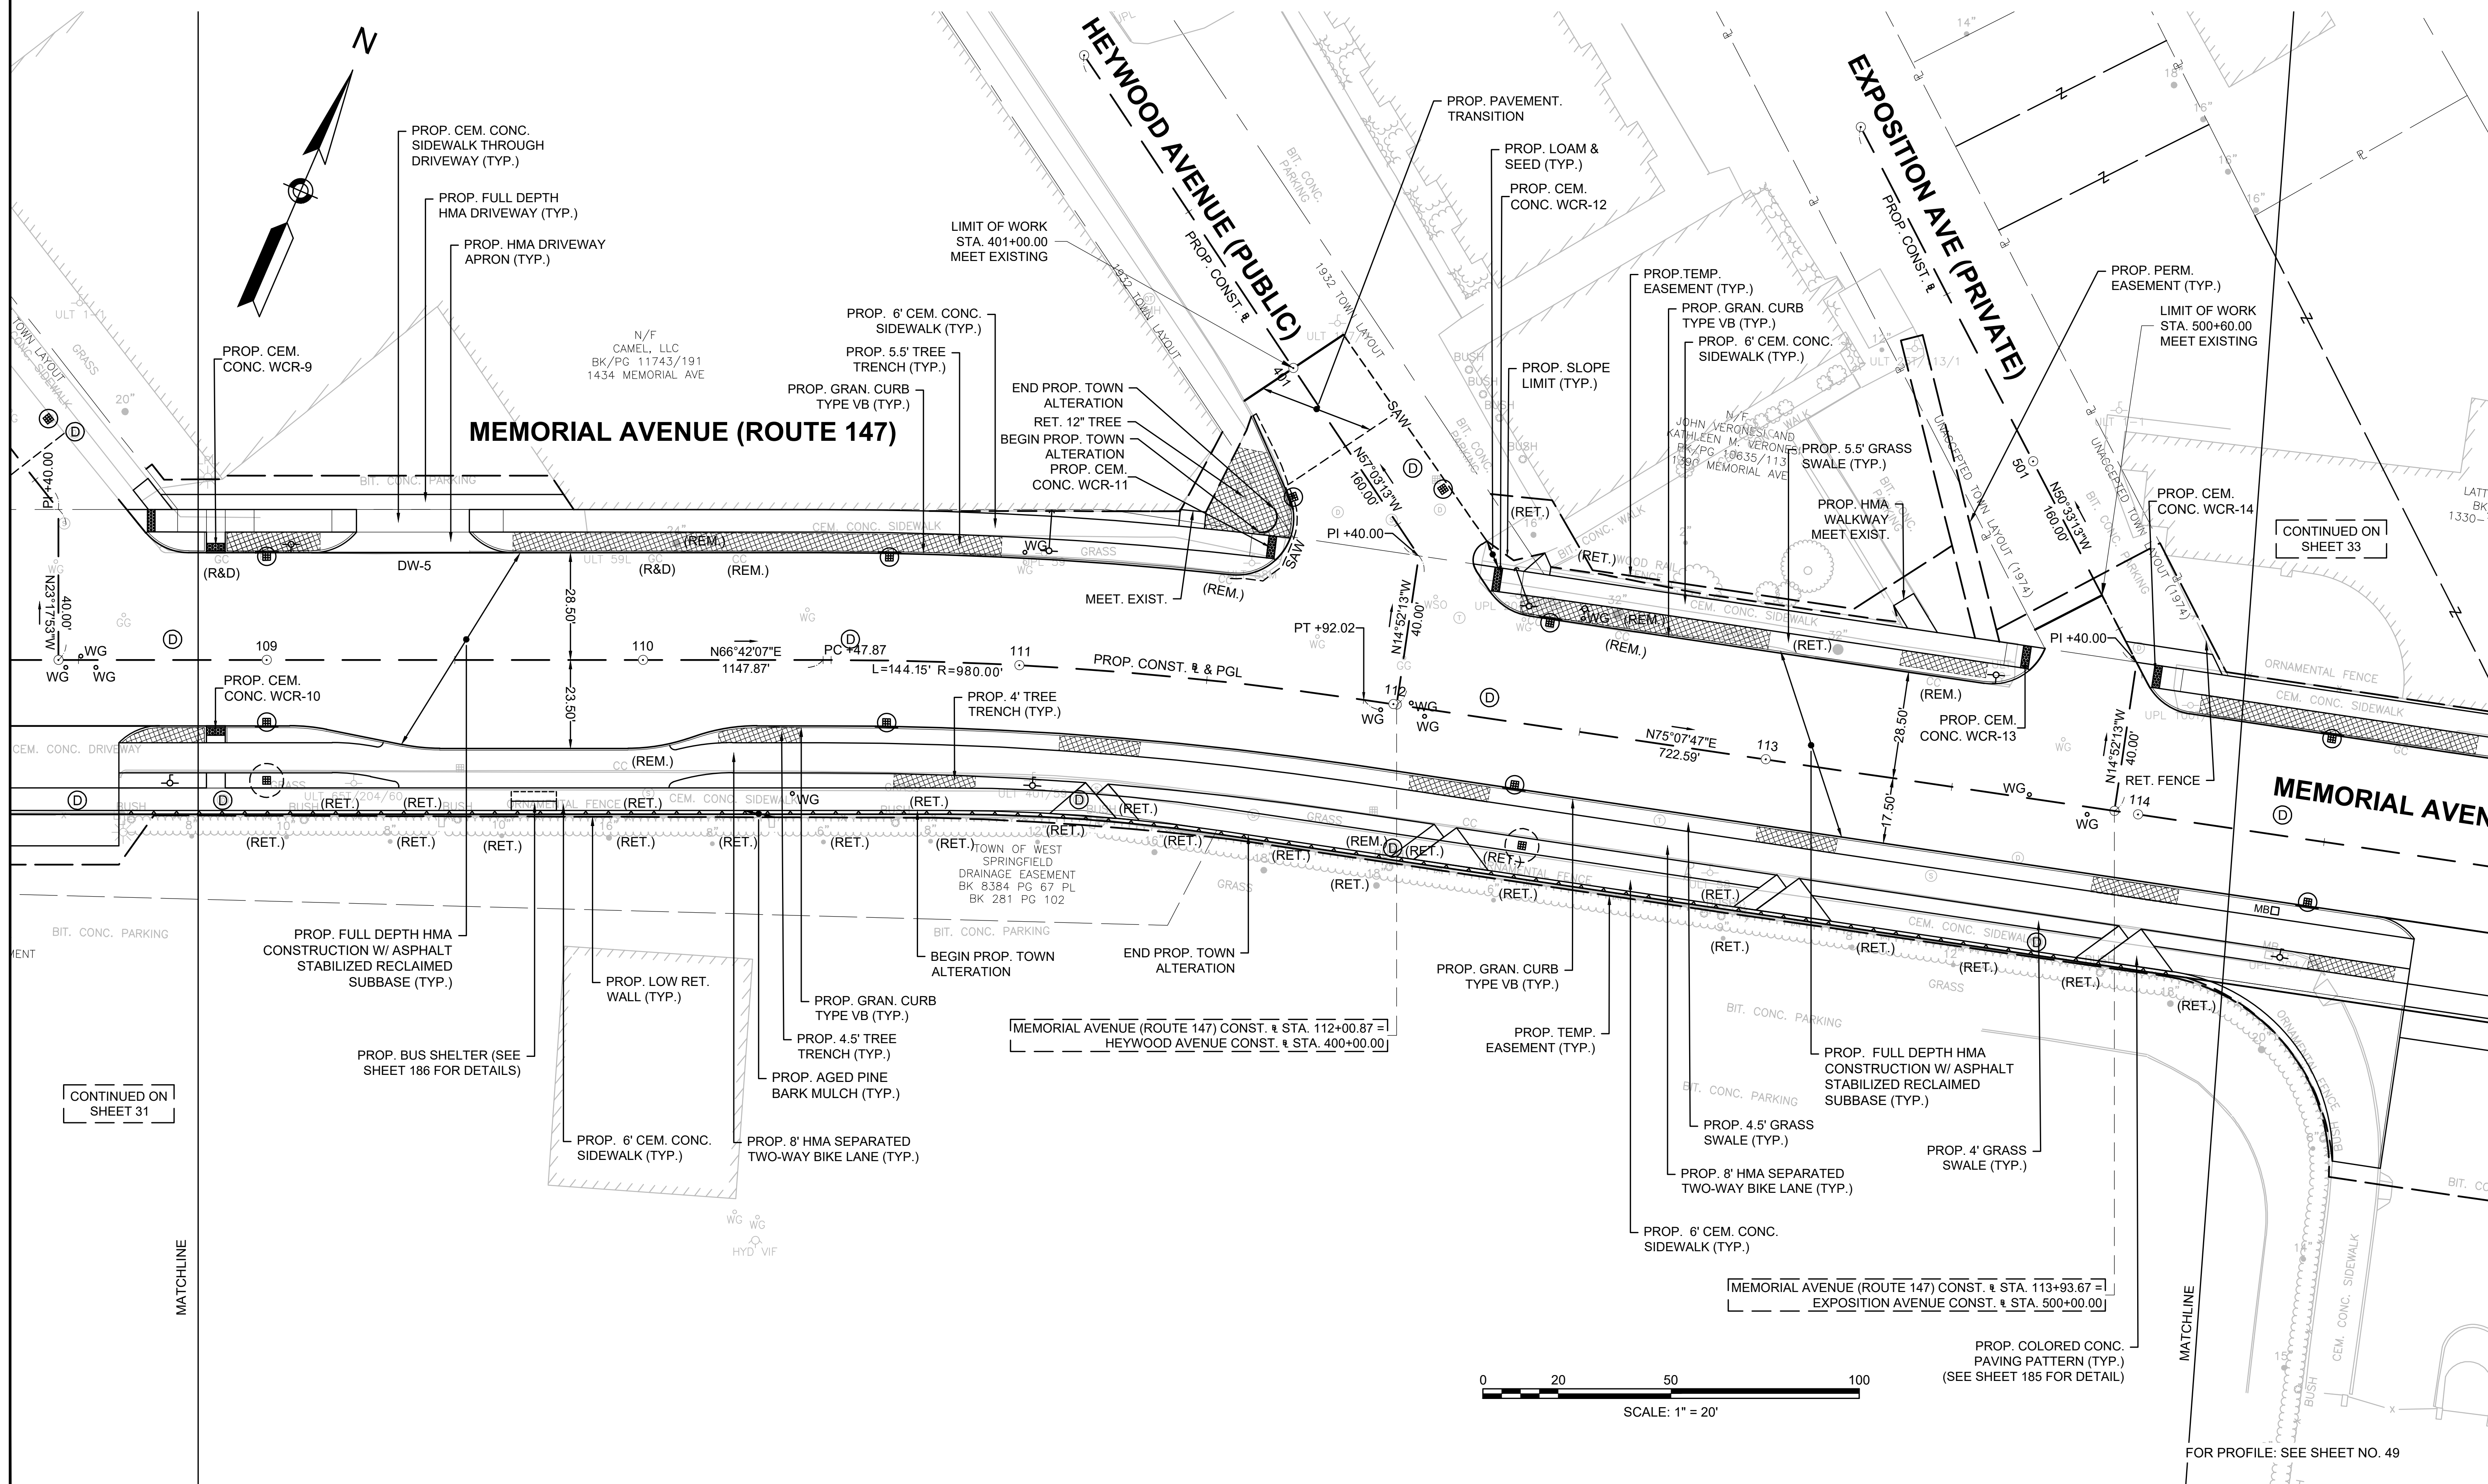

CONTINUED ON SHEET 31

CONTINUED ON SHEET 33

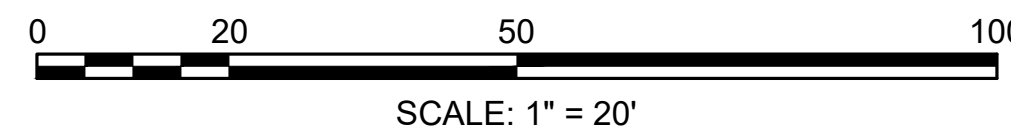

PROP. COLORED CONC. PAVING PATTERN (TYP.) (SEE SHEET 185 FOR DETAIL)

FOR PROFILE: SEE SHEET NO. 49

14145_HD_(CO)DWG
Plotted on 30-Jun-2020 10:34 PM

HIGHWAY GUARD DETAILS
NONE

TRAFFIC SIGNAL CONDUIT
NONE




WATER SUPPLY ALTERATIONS
SEE SHEET 118

DRAINAGE DETAILS
SEE SHEET 101

WEST SPRINGFIELD
MEMORIAL AVENUE (ROUTE 147)

STATE	FED. AID PROJ. NO.	SHEET NO.	TOTAL SHEETS
MA		33	275
PROJECT FILE NO.		608374	

CONSTRUCTION PLANS

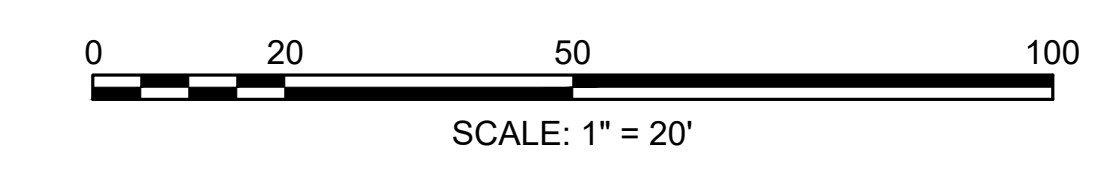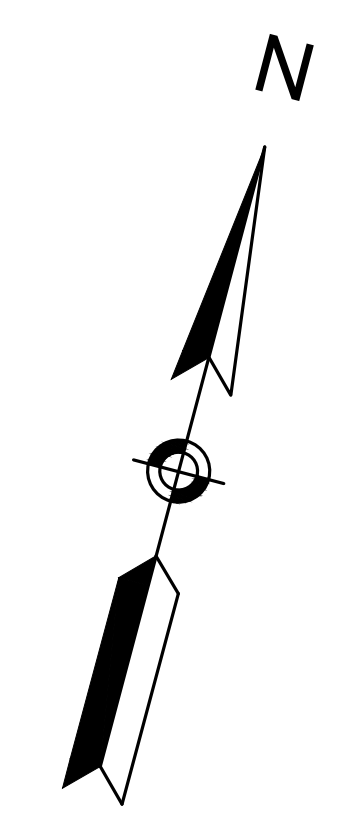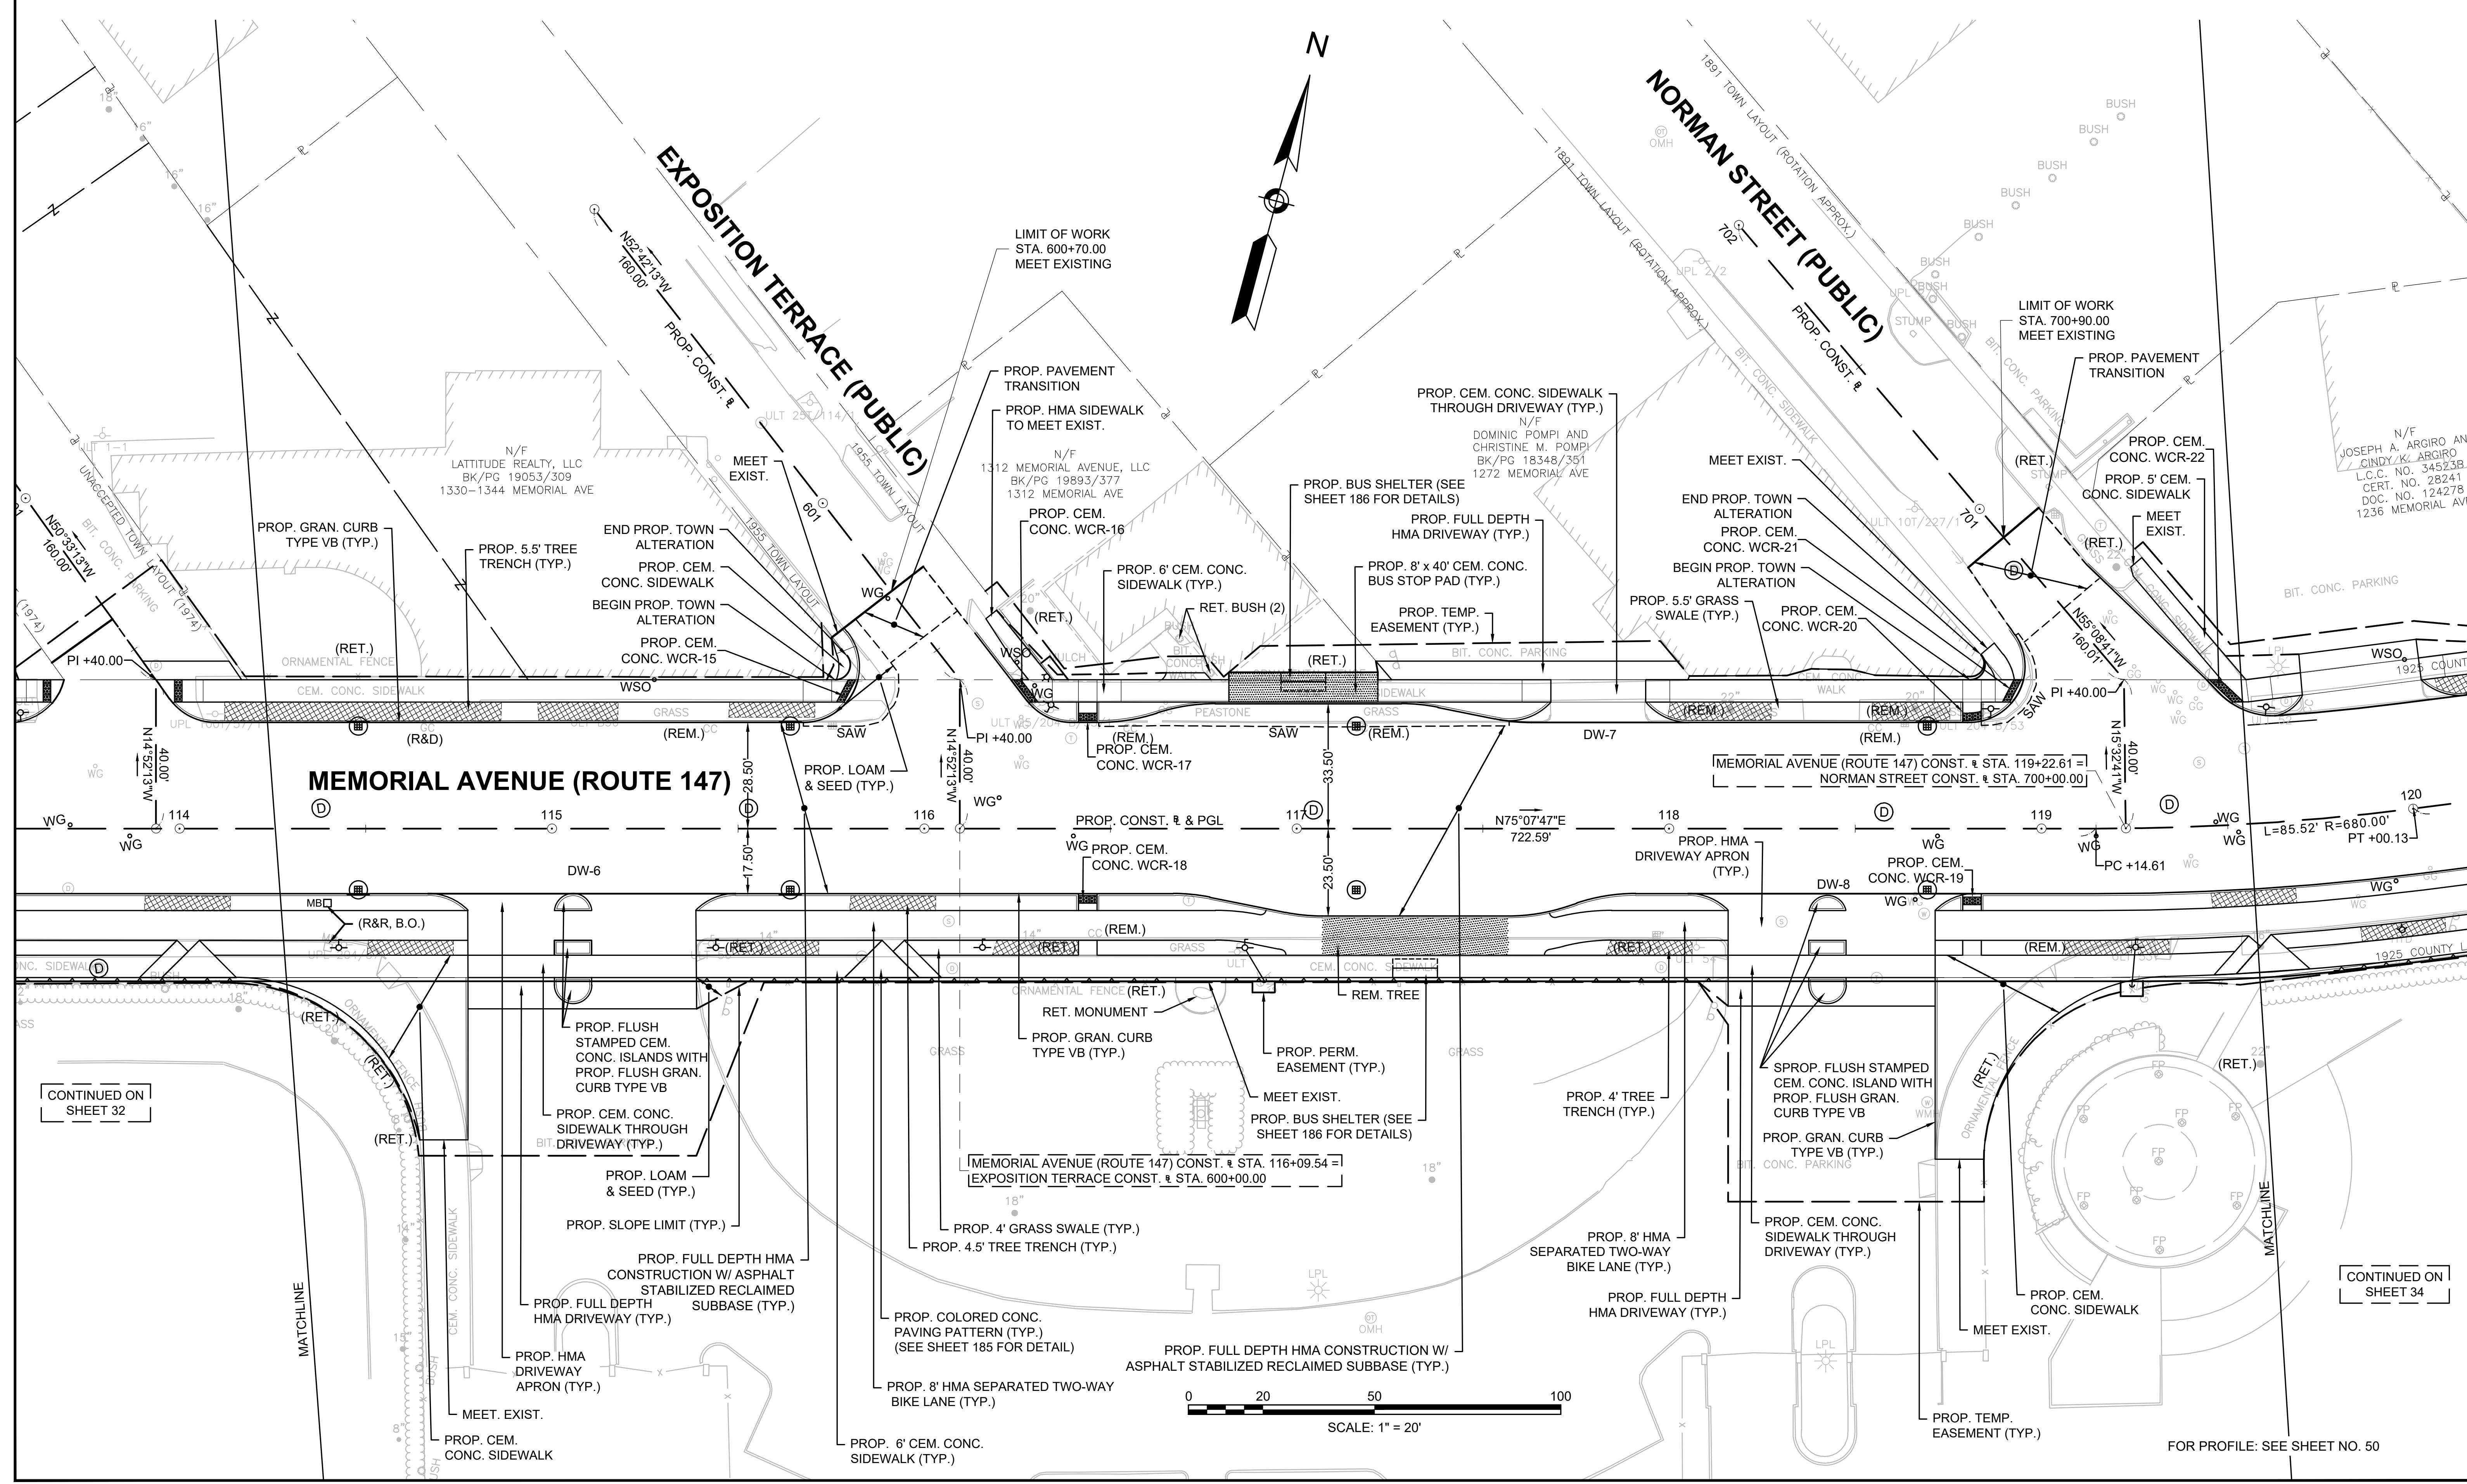

CONTINUED ON SHEET 32

CONTINUED ON SHEET 34

FOR PROFILE: SEE SHEET NO. 50

HIGHWAY GUARD DETAILS
NONE

TRAFFIC SIGNAL CONDUIT
SEE SHEET 155

WATER SUPPLY ALTERATIONS
SEE SHEET 119


DRAINAGE DETAILS
SEE SHEET 102

WEST SPRINGFIELD
MEMORIAL AVENUE (ROUTE 147)

STATE	FED. AID PROJ. NO.	SHEET NO.	TOTAL SHEETS
MA	-	34	275

PROJECT FILE NO. 608374

CONSTRUCTION PLANS

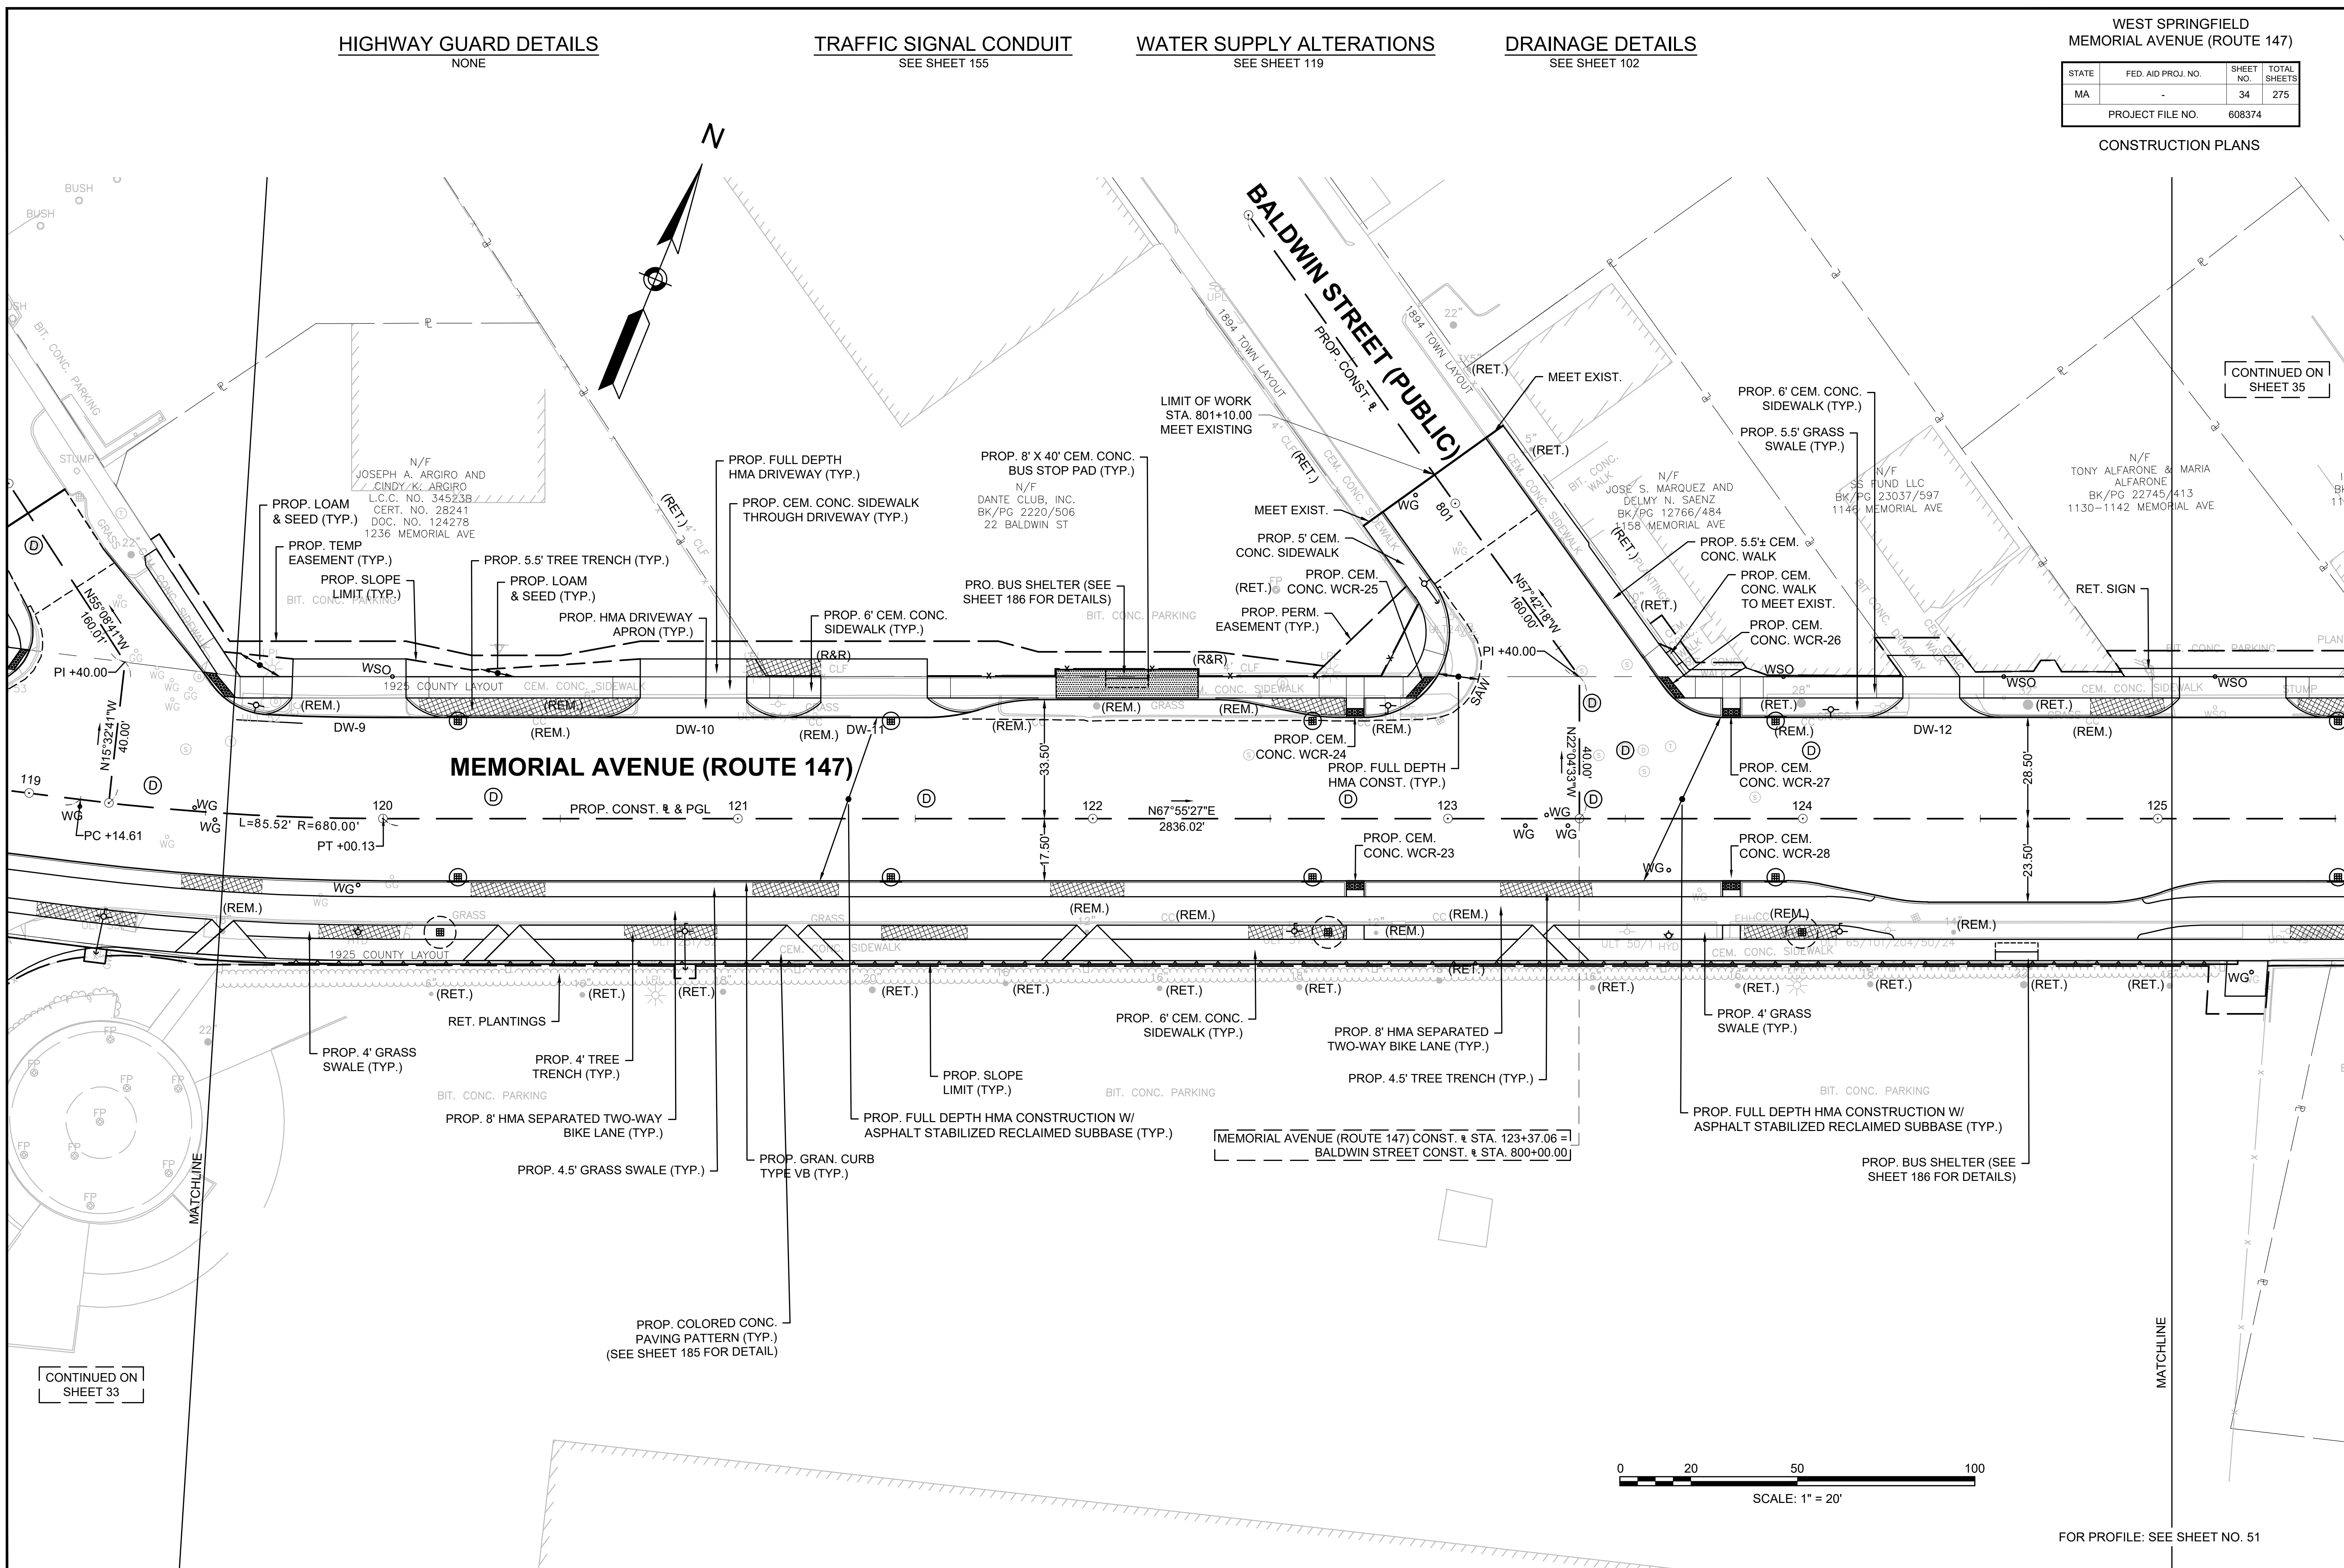

CONTINUED ON
SHEET 35

CONTINUED ON
SHEET 33



FOR PROFILE: SEE SHEET NO. 51

HIGHWAY GUARD DETAILS

NONE

TRAFFIC SIGNAL CONDUIT

NONE

WATER SUPPLY ALTERATIONS

SEE SHEET 120


DRAINAGE DETAILS

SEE SHEET 103

WEST SPRINGFIELD
MEMORIAL AVENUE (ROUTE 147)


STATE	FED. AID PROJ. NO.	SHEET NO.	TOTAL SHEETS
MA	-	35	275
PROJECT FILE NO.		608374	

CONSTRUCTION PLANS

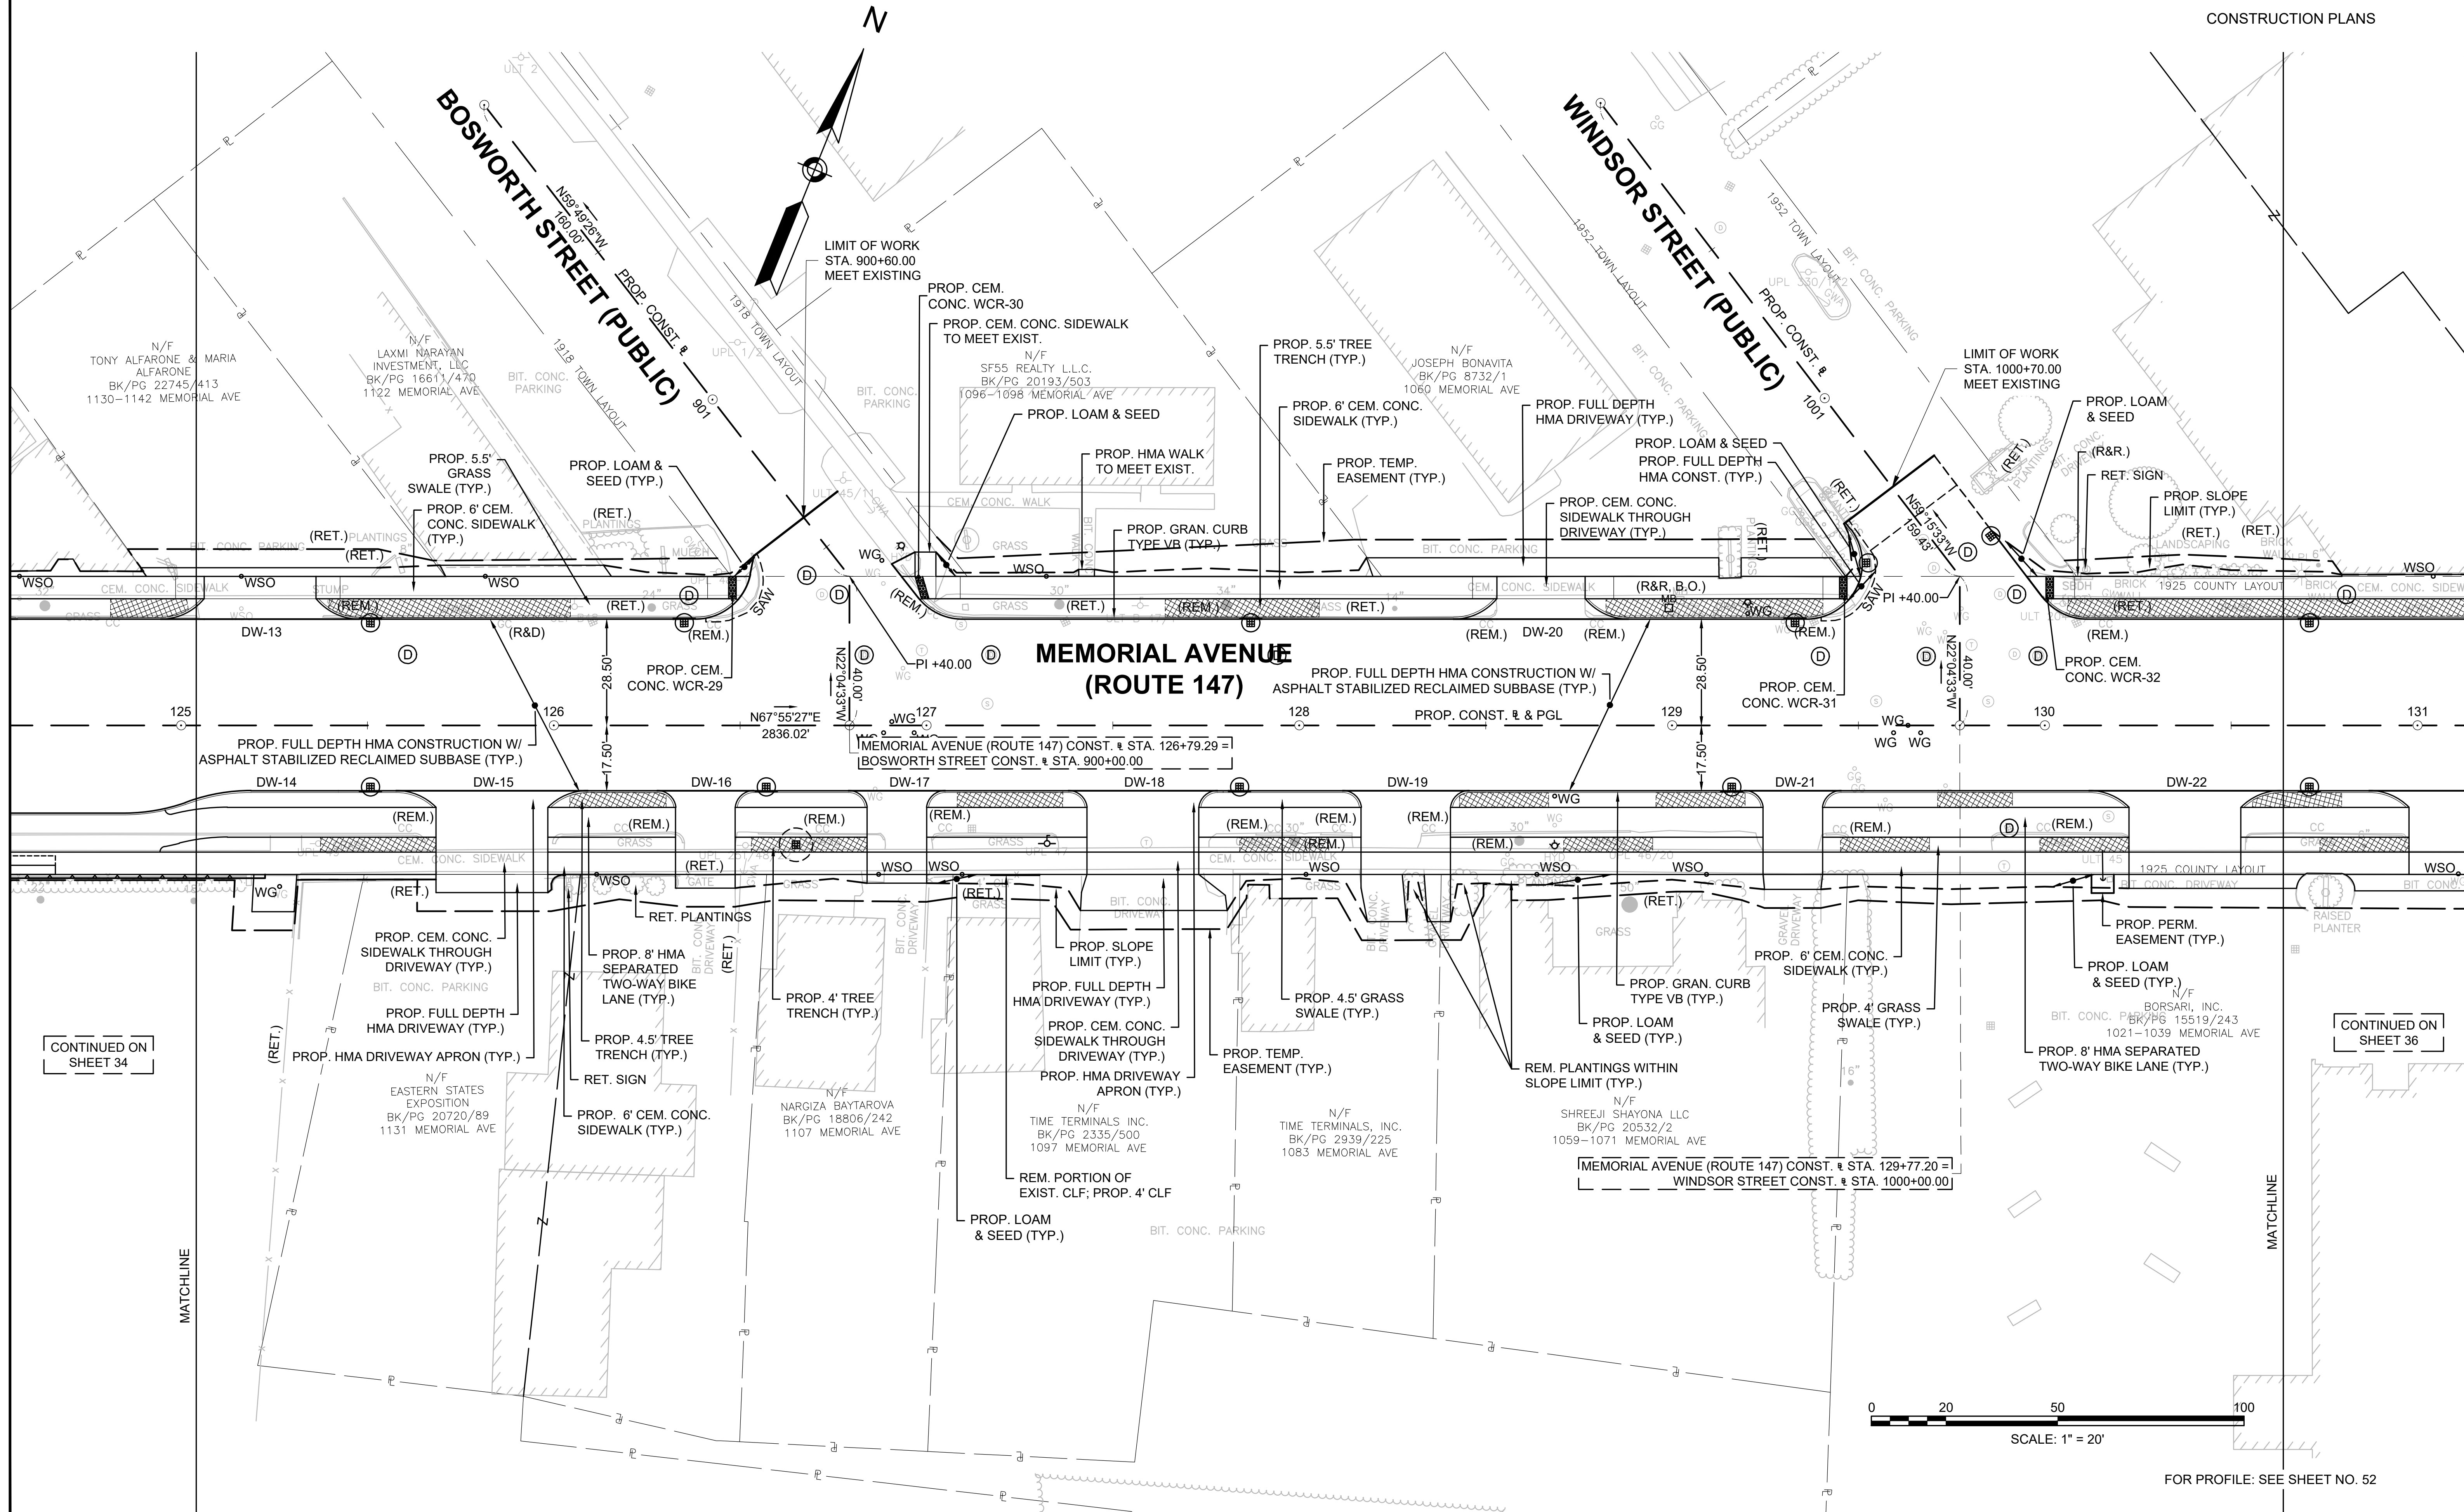

CONTINUED ON SHEET 34

CONTINUED ON SHEET 36

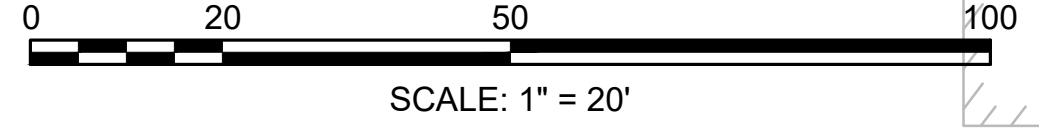

FOR PROFILE: SEE SHEET NO. 52

HIGHWAY GUARD DETAILS
NONE

TRAFFIC SIGNAL CONDUIT
NONE


WATER SUPPLY ALTERATIONS
SEE SHEET 121

DRAINAGE DETAILS
SEE SHEET 104

WEST SPRINGFIELD
MEMORIAL AVENUE (ROUTE 147)

STATE	FED. AID PROJ. NO.	SHEET NO.	TOTAL SHEETS
MA	-	36	275
PROJECT FILE NO.		608374	

CONSTRUCTION PLANS

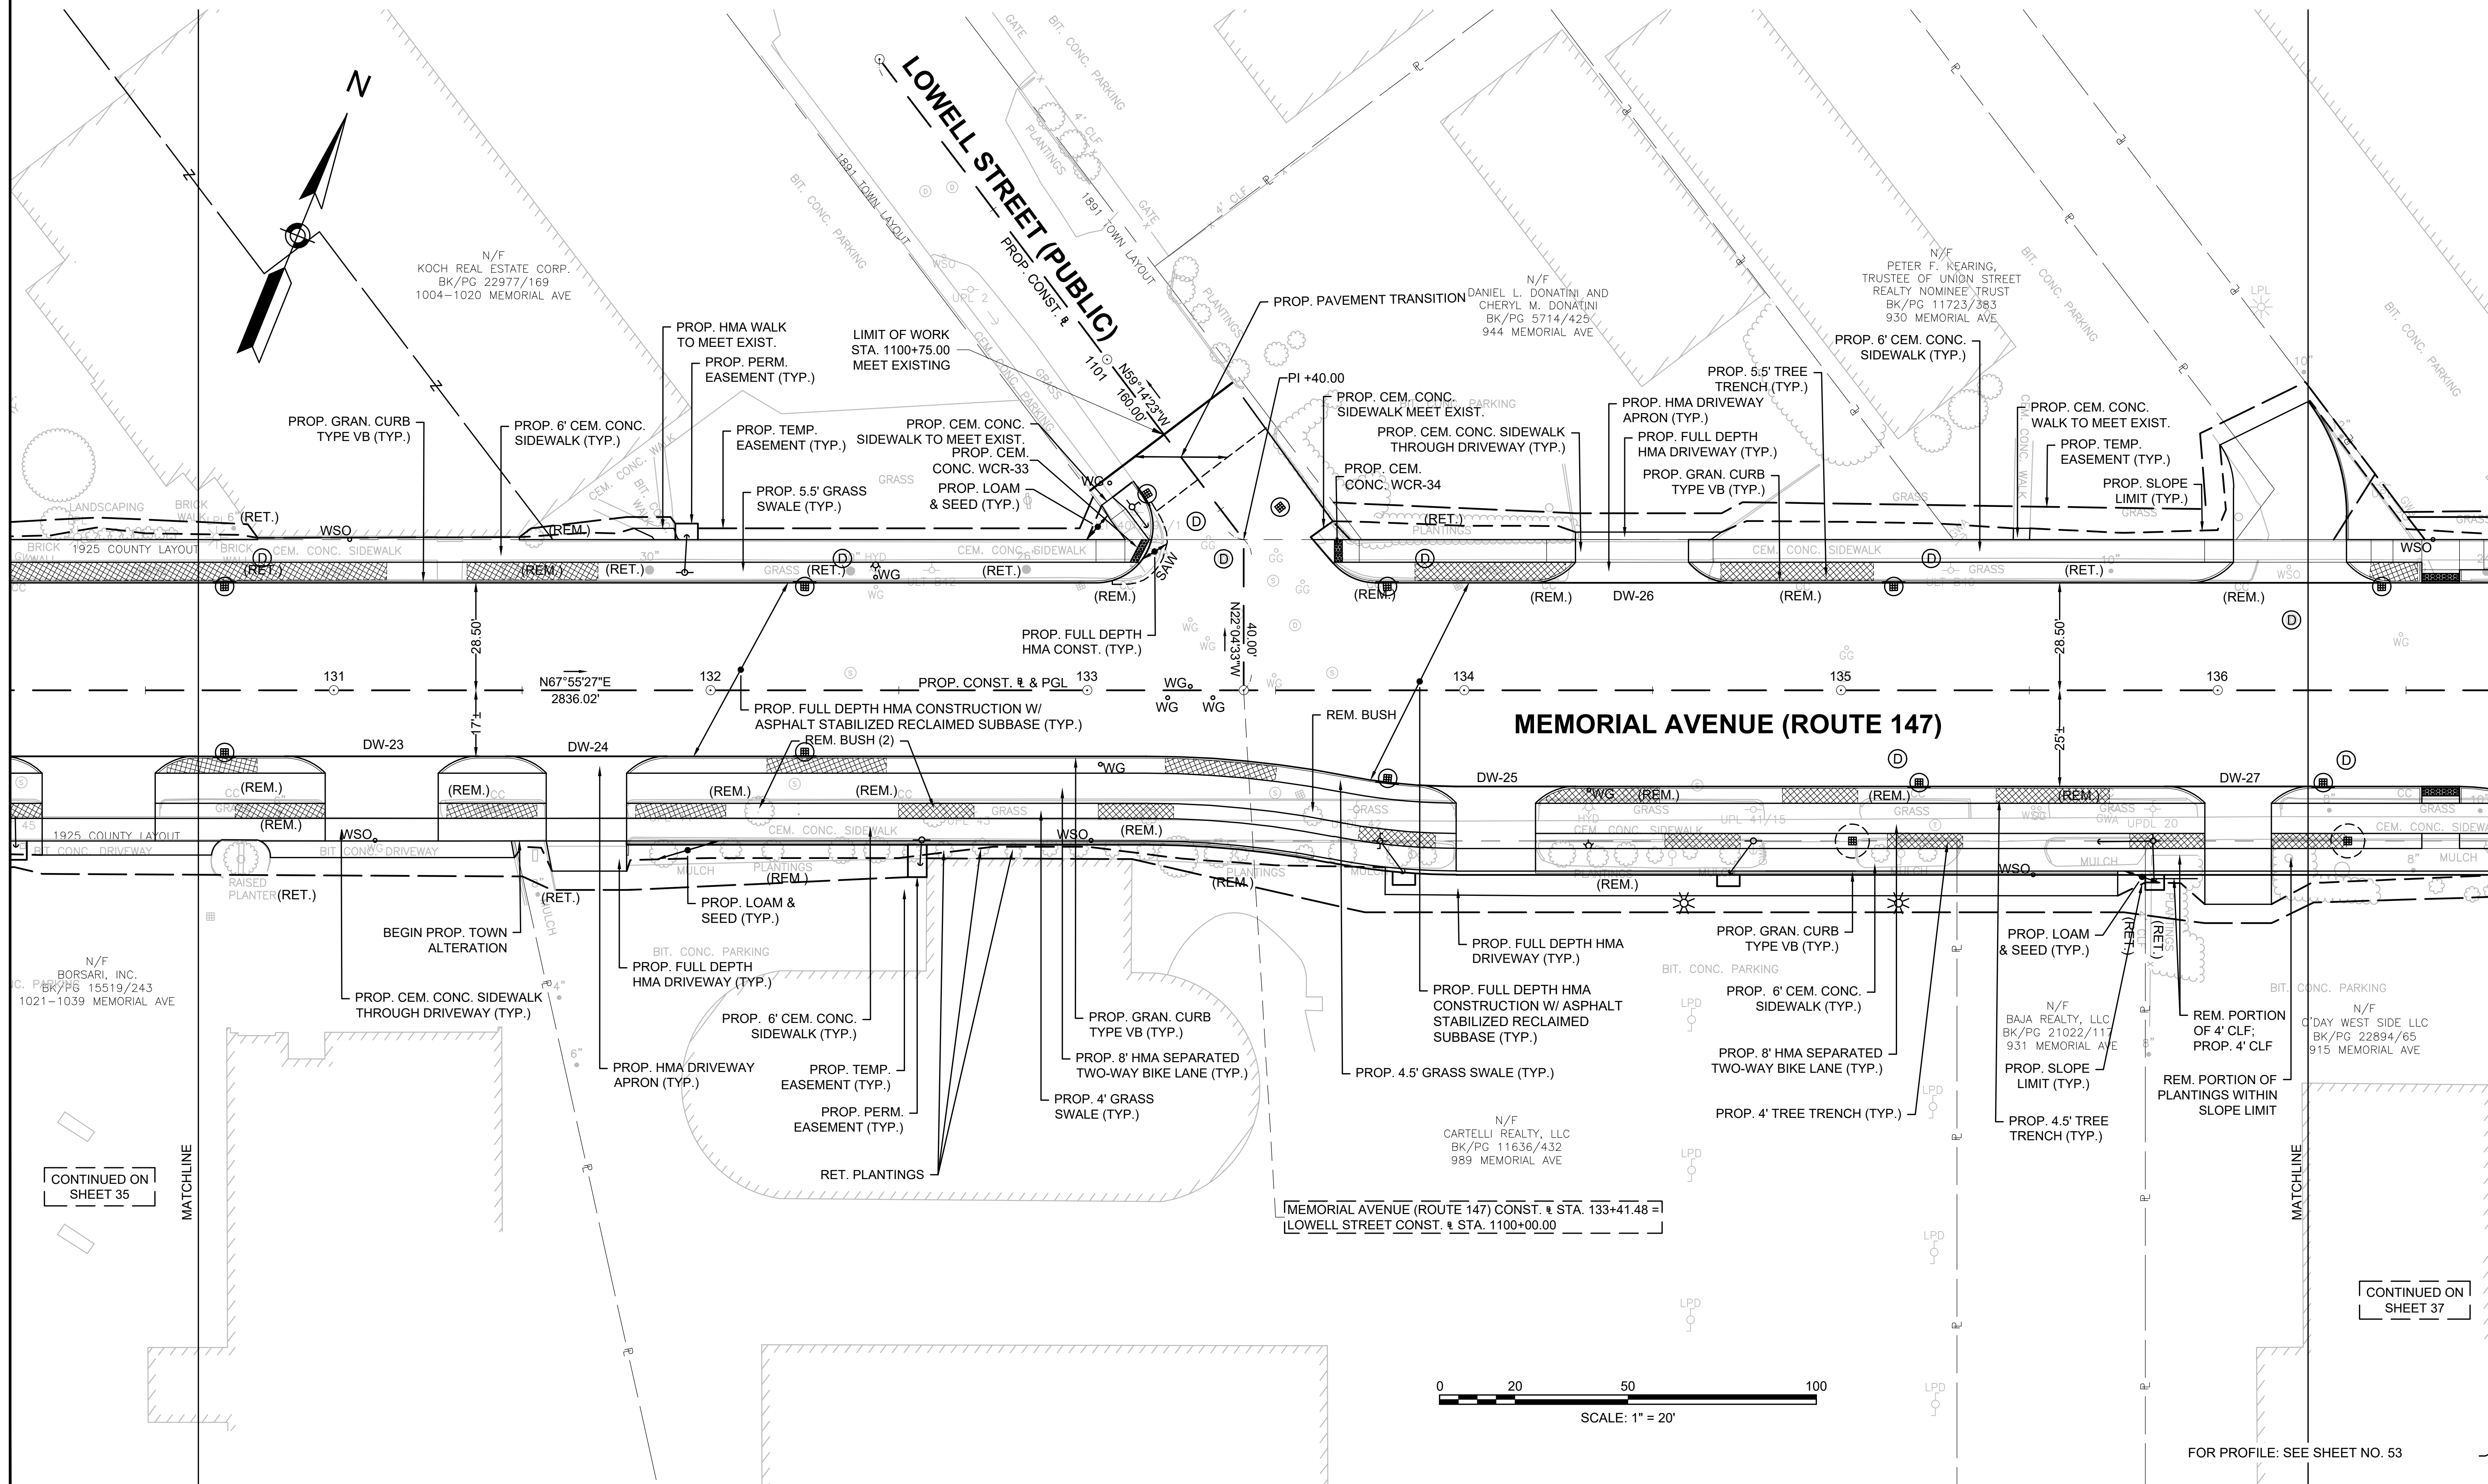

14145_HD_(CO)DWG
Plotted on 30-Jun-2020 10:35 PM

HIGHWAY GUARD DETAILS
NONE

TRAFFIC SIGNAL CONDUIT
SEE SHEET 156


WATER SUPPLY ALTERATIONS
SEE SHEET 122

DRAINAGE DETAILS
SEE SHEET 105

WEST SPRINGFIELD
MEMORIAL AVENUE (ROUTE 147)

STATE	FED. AID PROJ. NO.	SHEET NO.	TOTAL SHEETS
MA	-	37	275
PROJECT FILE NO.		608374	

CONSTRUCTION PLANS

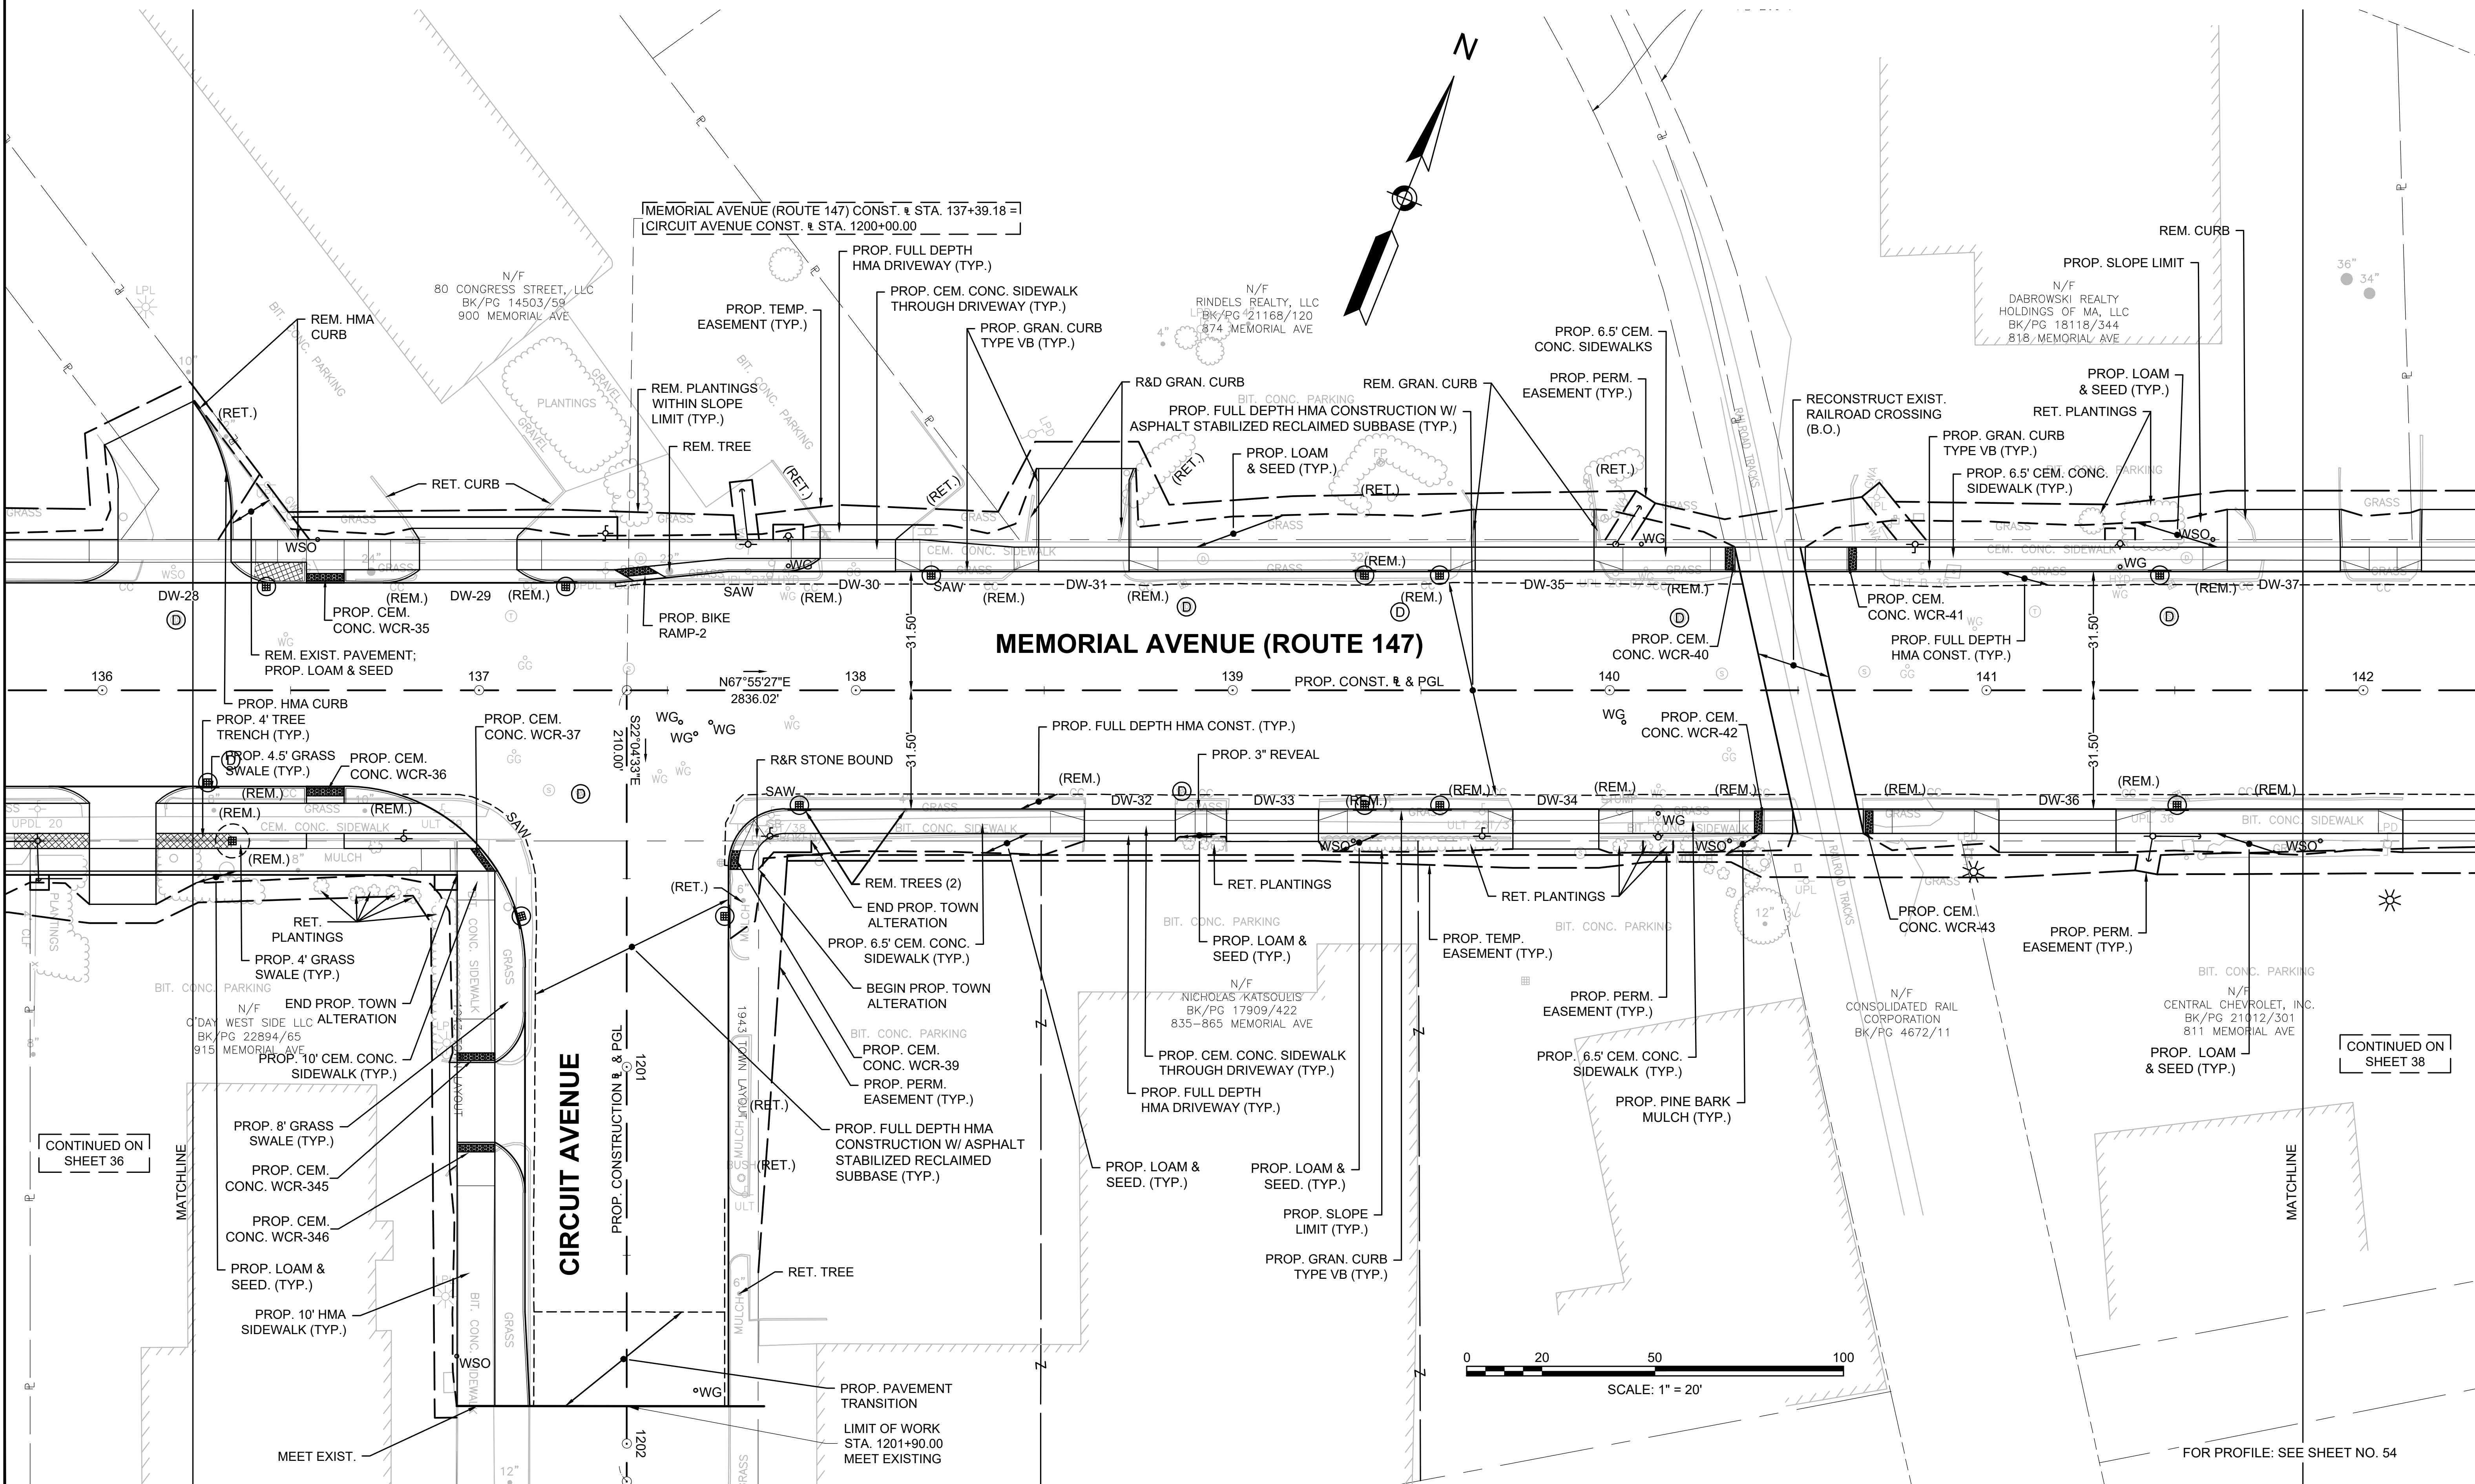

CONTINUED ON SHEET 36

CONTINUED ON SHEET 38

FOR PROFILE: SEE SHEET NO. 54

14145_HD_(CO)DWG
Plotted on 30-Jun-2020 10:35 PM

HIGHWAY GUARD DETAILS

NONE

TRAFFIC SIGNAL CONDUIT

NONE

WATER SUPPLY ALTERATIONS

SEE SHEET 123



DRAINAGE DETAILS

SEE SHEET 106

WEST SPRINGFIELD
MEMORIAL AVENUE (ROUTE 147)

STATE	FED. AID PROJ. NO.	SHEET NO.	TOTAL SHEETS
MA	-	38	275
PROJECT FILE NO.		608374	

CONSTRUCTION PLANS

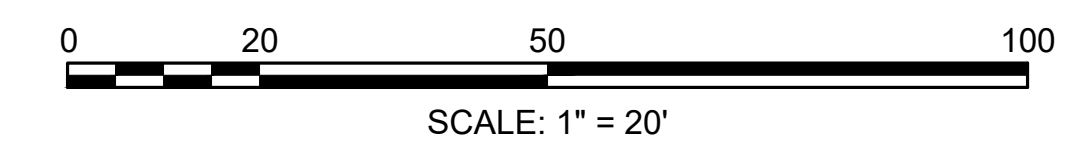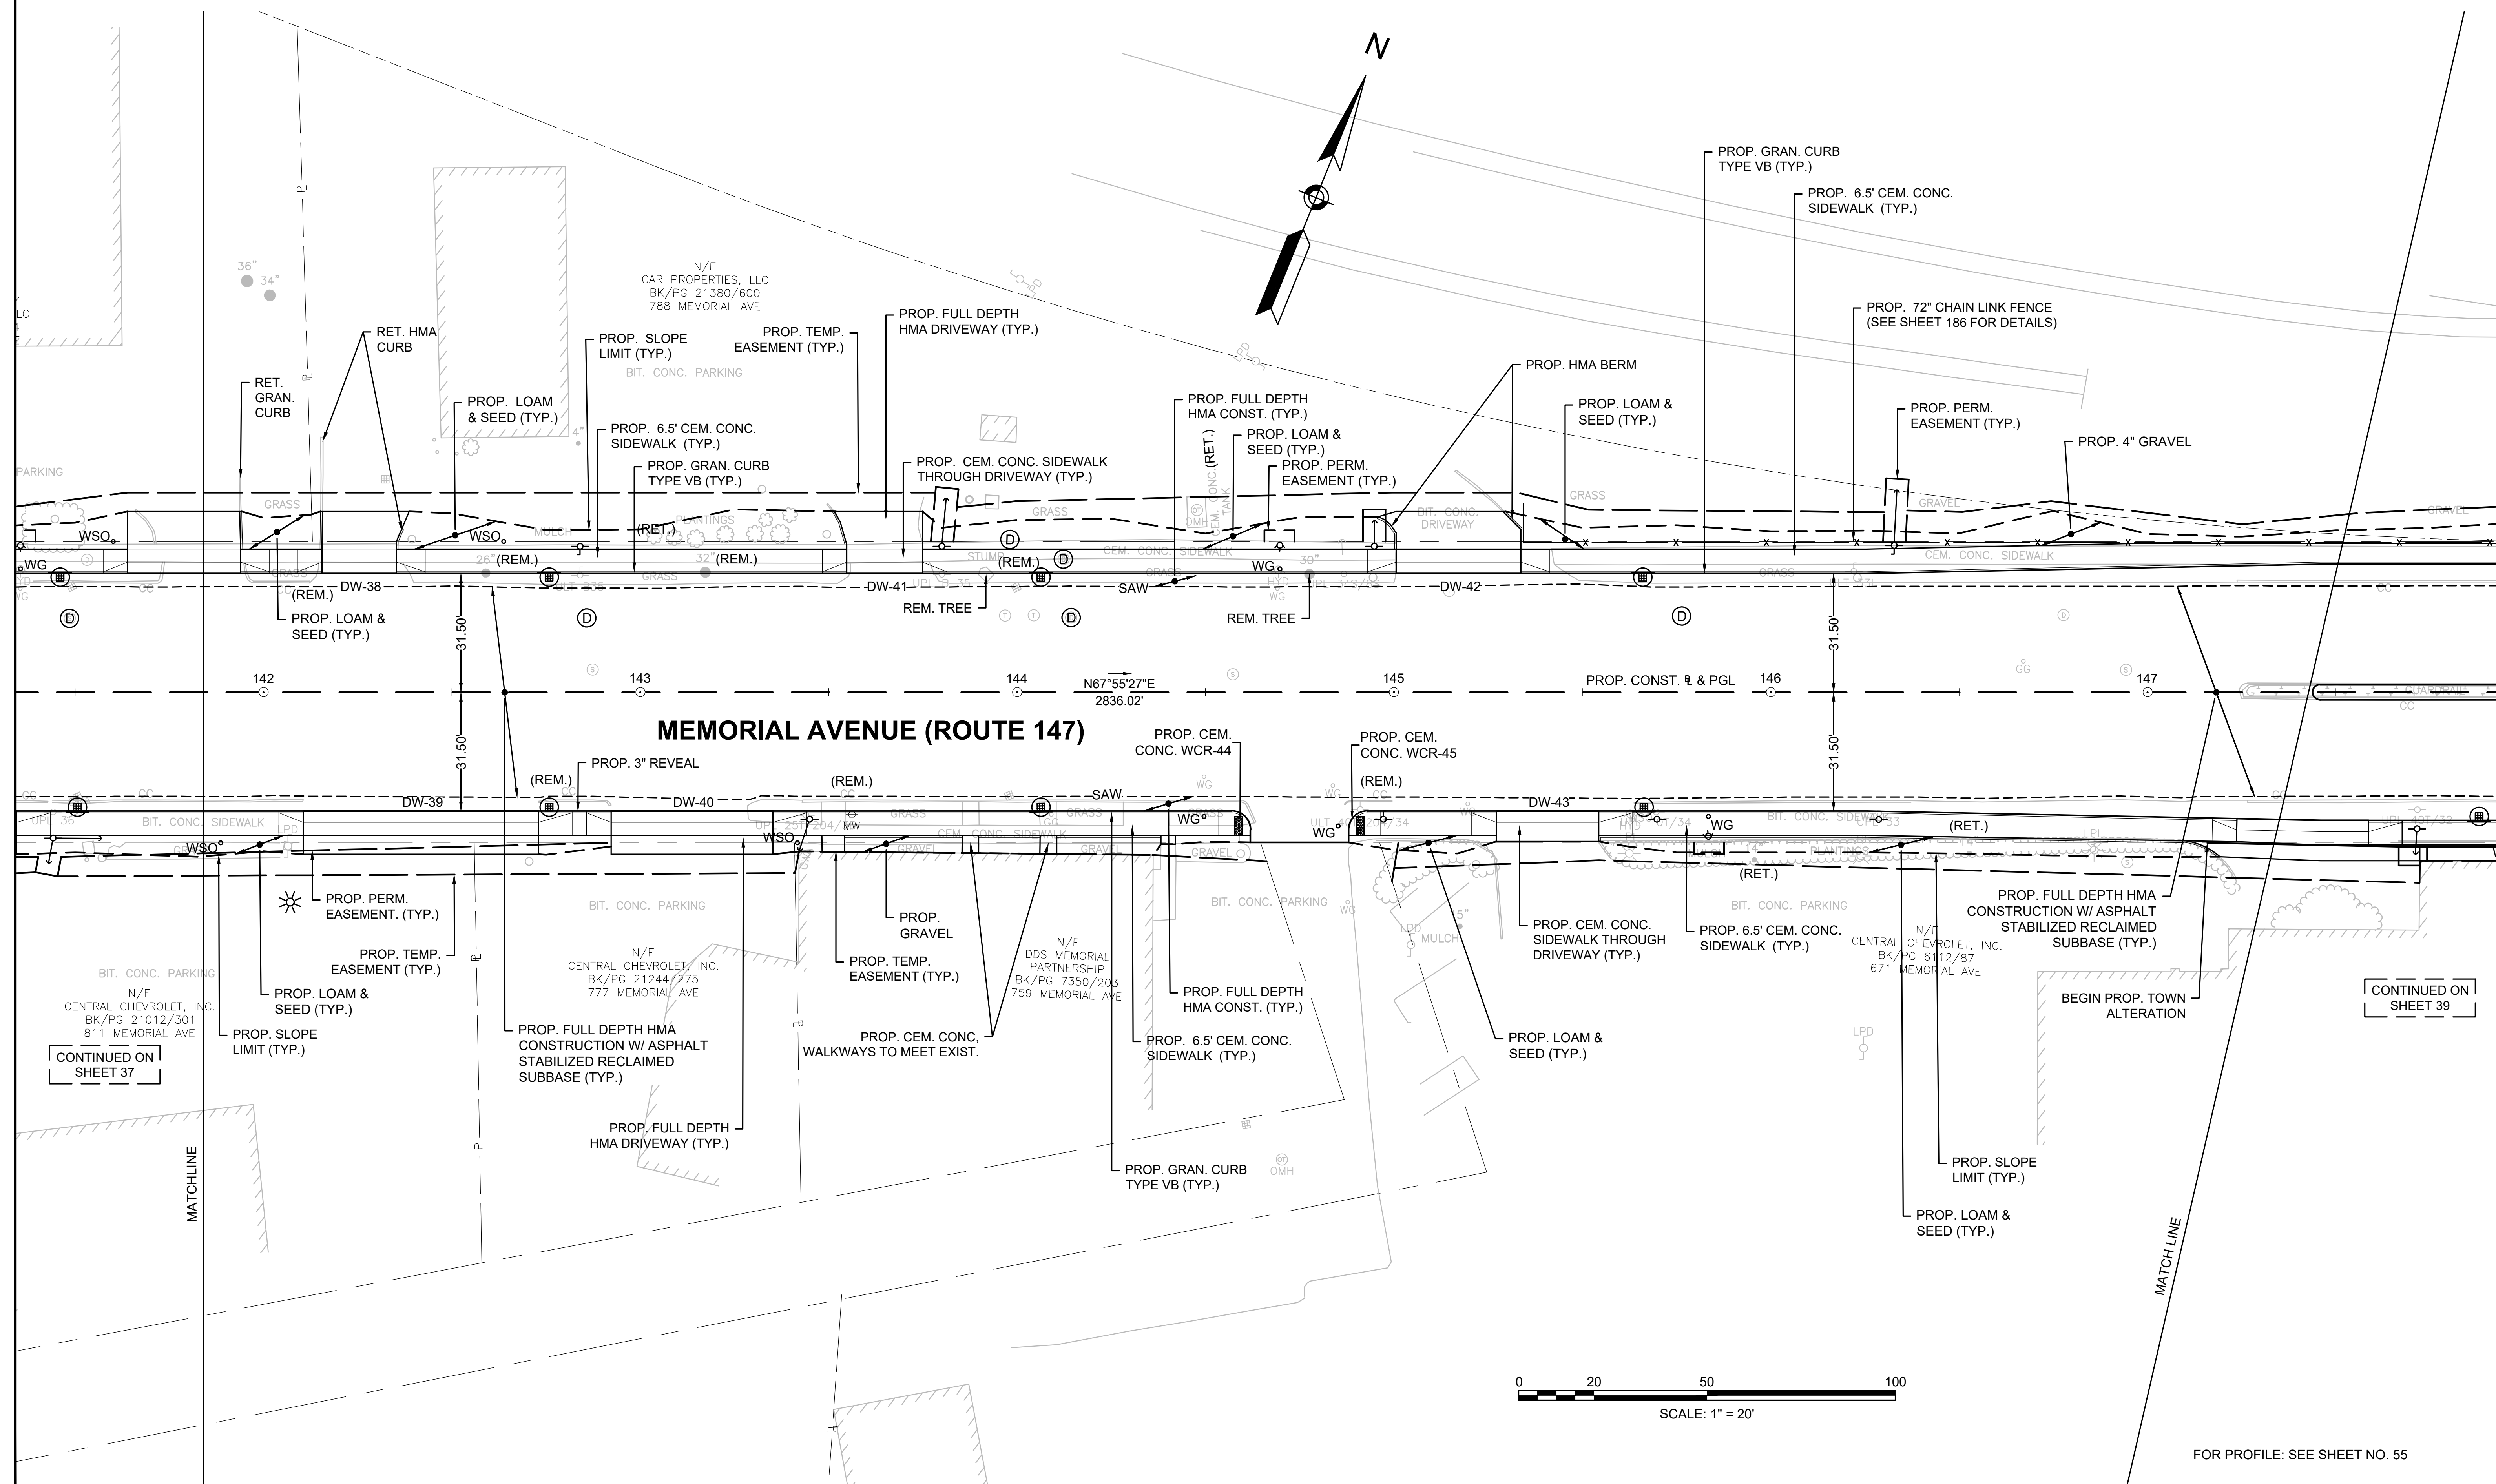

FOR PROFILE: SEE SHEET NO. 55

14145_HD_(CO)DWG Picked on 30-Jun-2020 10:35 PM

HIGHWAY GUARD DETAILS

STA. 148+25 RT TO STA. 148+37 RT - ITEM 627.82
STA. 148+37 RT TO STA. 151+40 RT - ITEM 620.12
STA. 149+50 LT TO STA. 149+60 LT - ITEM 627.1
STA. 149+60 LT TO STA. 151+88 LT - ITEM 620.12
STA. 151+40 RT TO STA. 151+50 RT - ITEM 627.1
STA. 151+88 LT TO STA. 152+00 LT - ITEM 627.82

TRAFFIC SIGNAL CONDUIT
NONE

WATER SUPPLY ALTERATIONS
SEE SHEET 124

DRAINAGE DETAILS
SEE SHEET 107

WEST SPRINGFIELD
MEMORIAL AVENUE (ROUTE 147)

STATE	FED. AID PROJ. NO.	SHEET NO.	TOTAL SHEETS
MA	-	39	275




PROJECT FILE NO. 608374

CONSTRUCTION PLANS

CONTINUED ON
SHEET 45

CONTINUED ON
SHEET 38

CONTINUED ON
SHEET 40

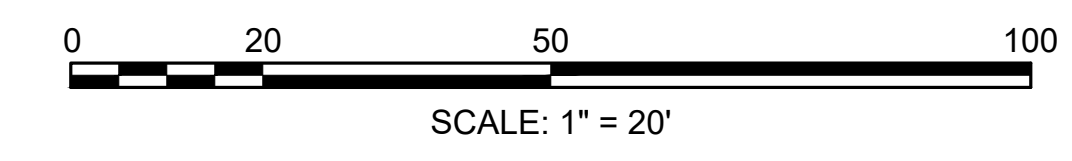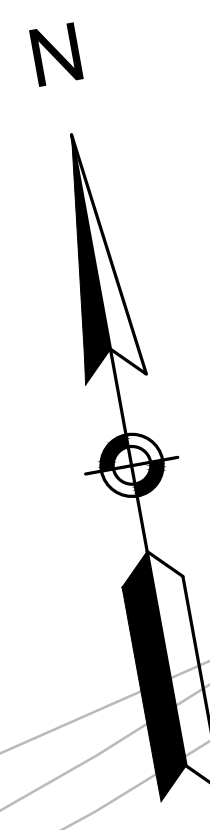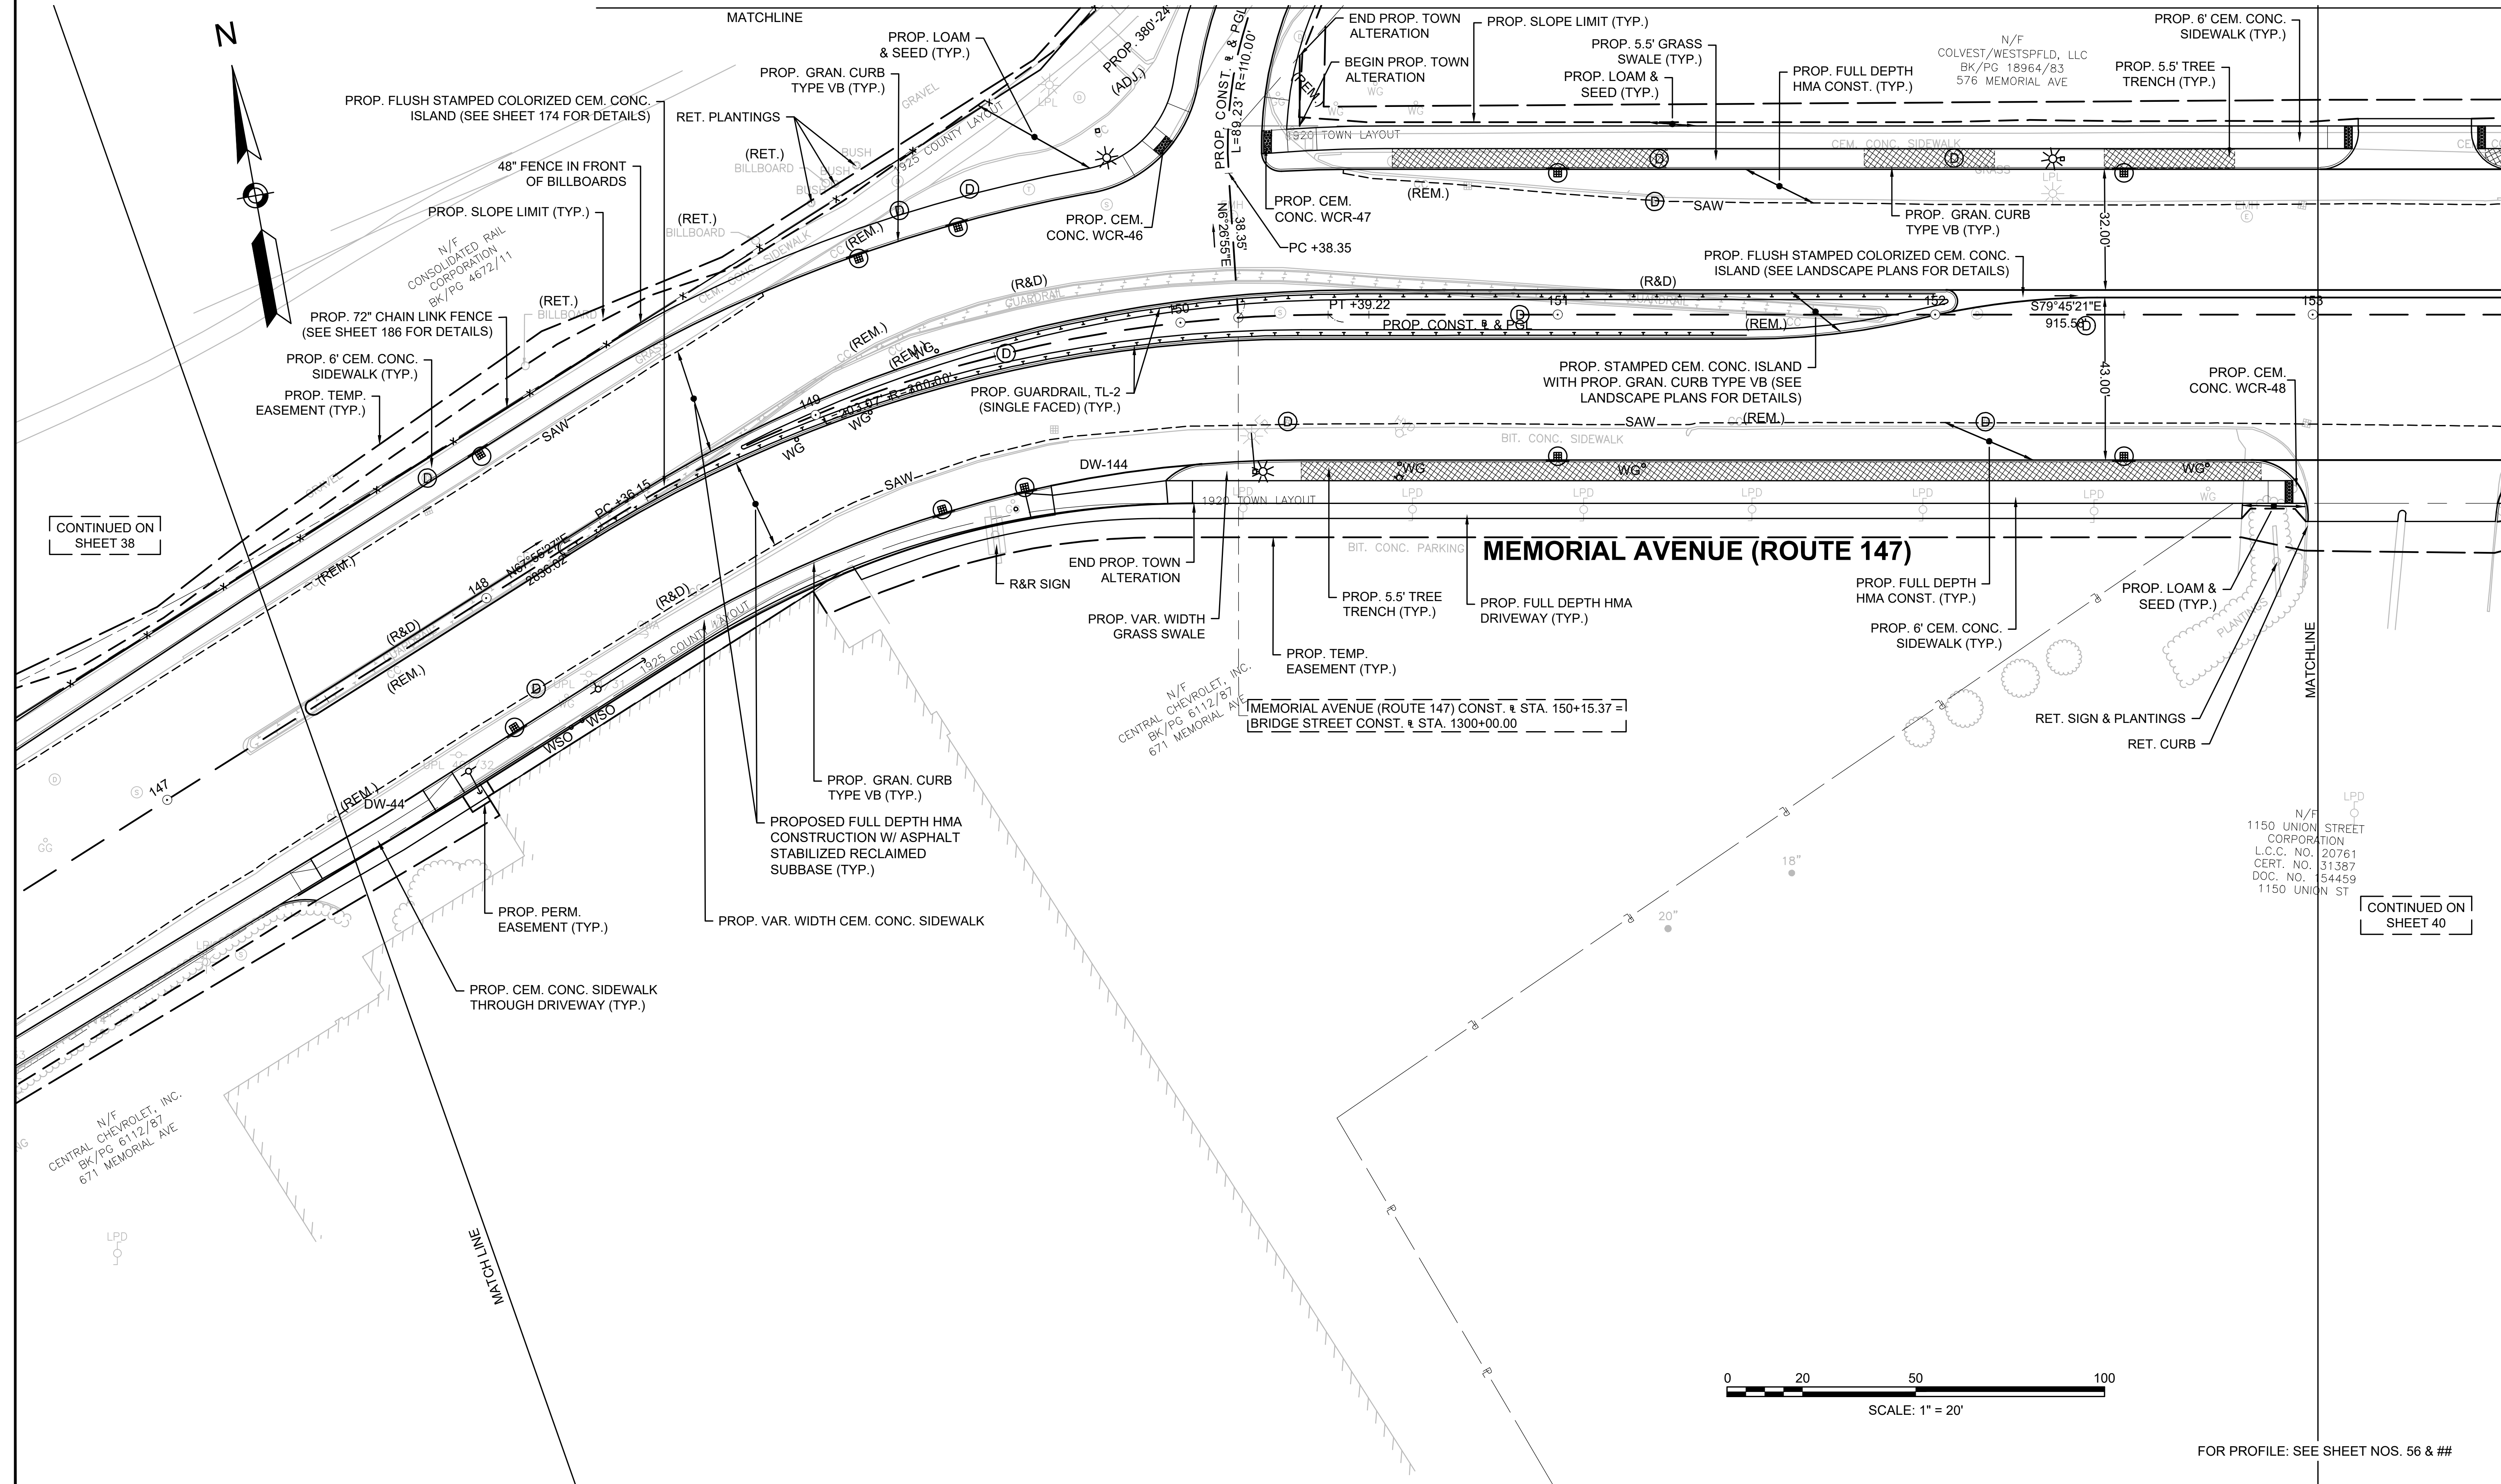

FOR PROFILE: SEE SHEET NOS. 56 & ##

14145_HD_(CO)DWG
Plotted on 30-Jun-2020 10:35 PM

HIGHWAY GUARD DETAILS
NONE

TRAFFIC SIGNAL CONDUIT
SEE SHEET 157

WATER SUPPLY ALTERATIONS
SEE SHEET 125


DRAINAGE DETAILS
SEE SHEET 108

WEST SPRINGFIELD
MEMORIAL AVENUE (ROUTE 147)

STATE	FED. AID PROJ. NO.	SHEET NO.	TOTAL SHEETS
MA	-	40	275
PROJECT FILE NO.		608374	

CONSTRUCTION PLANS

CONTINUED ON
SHEET 45

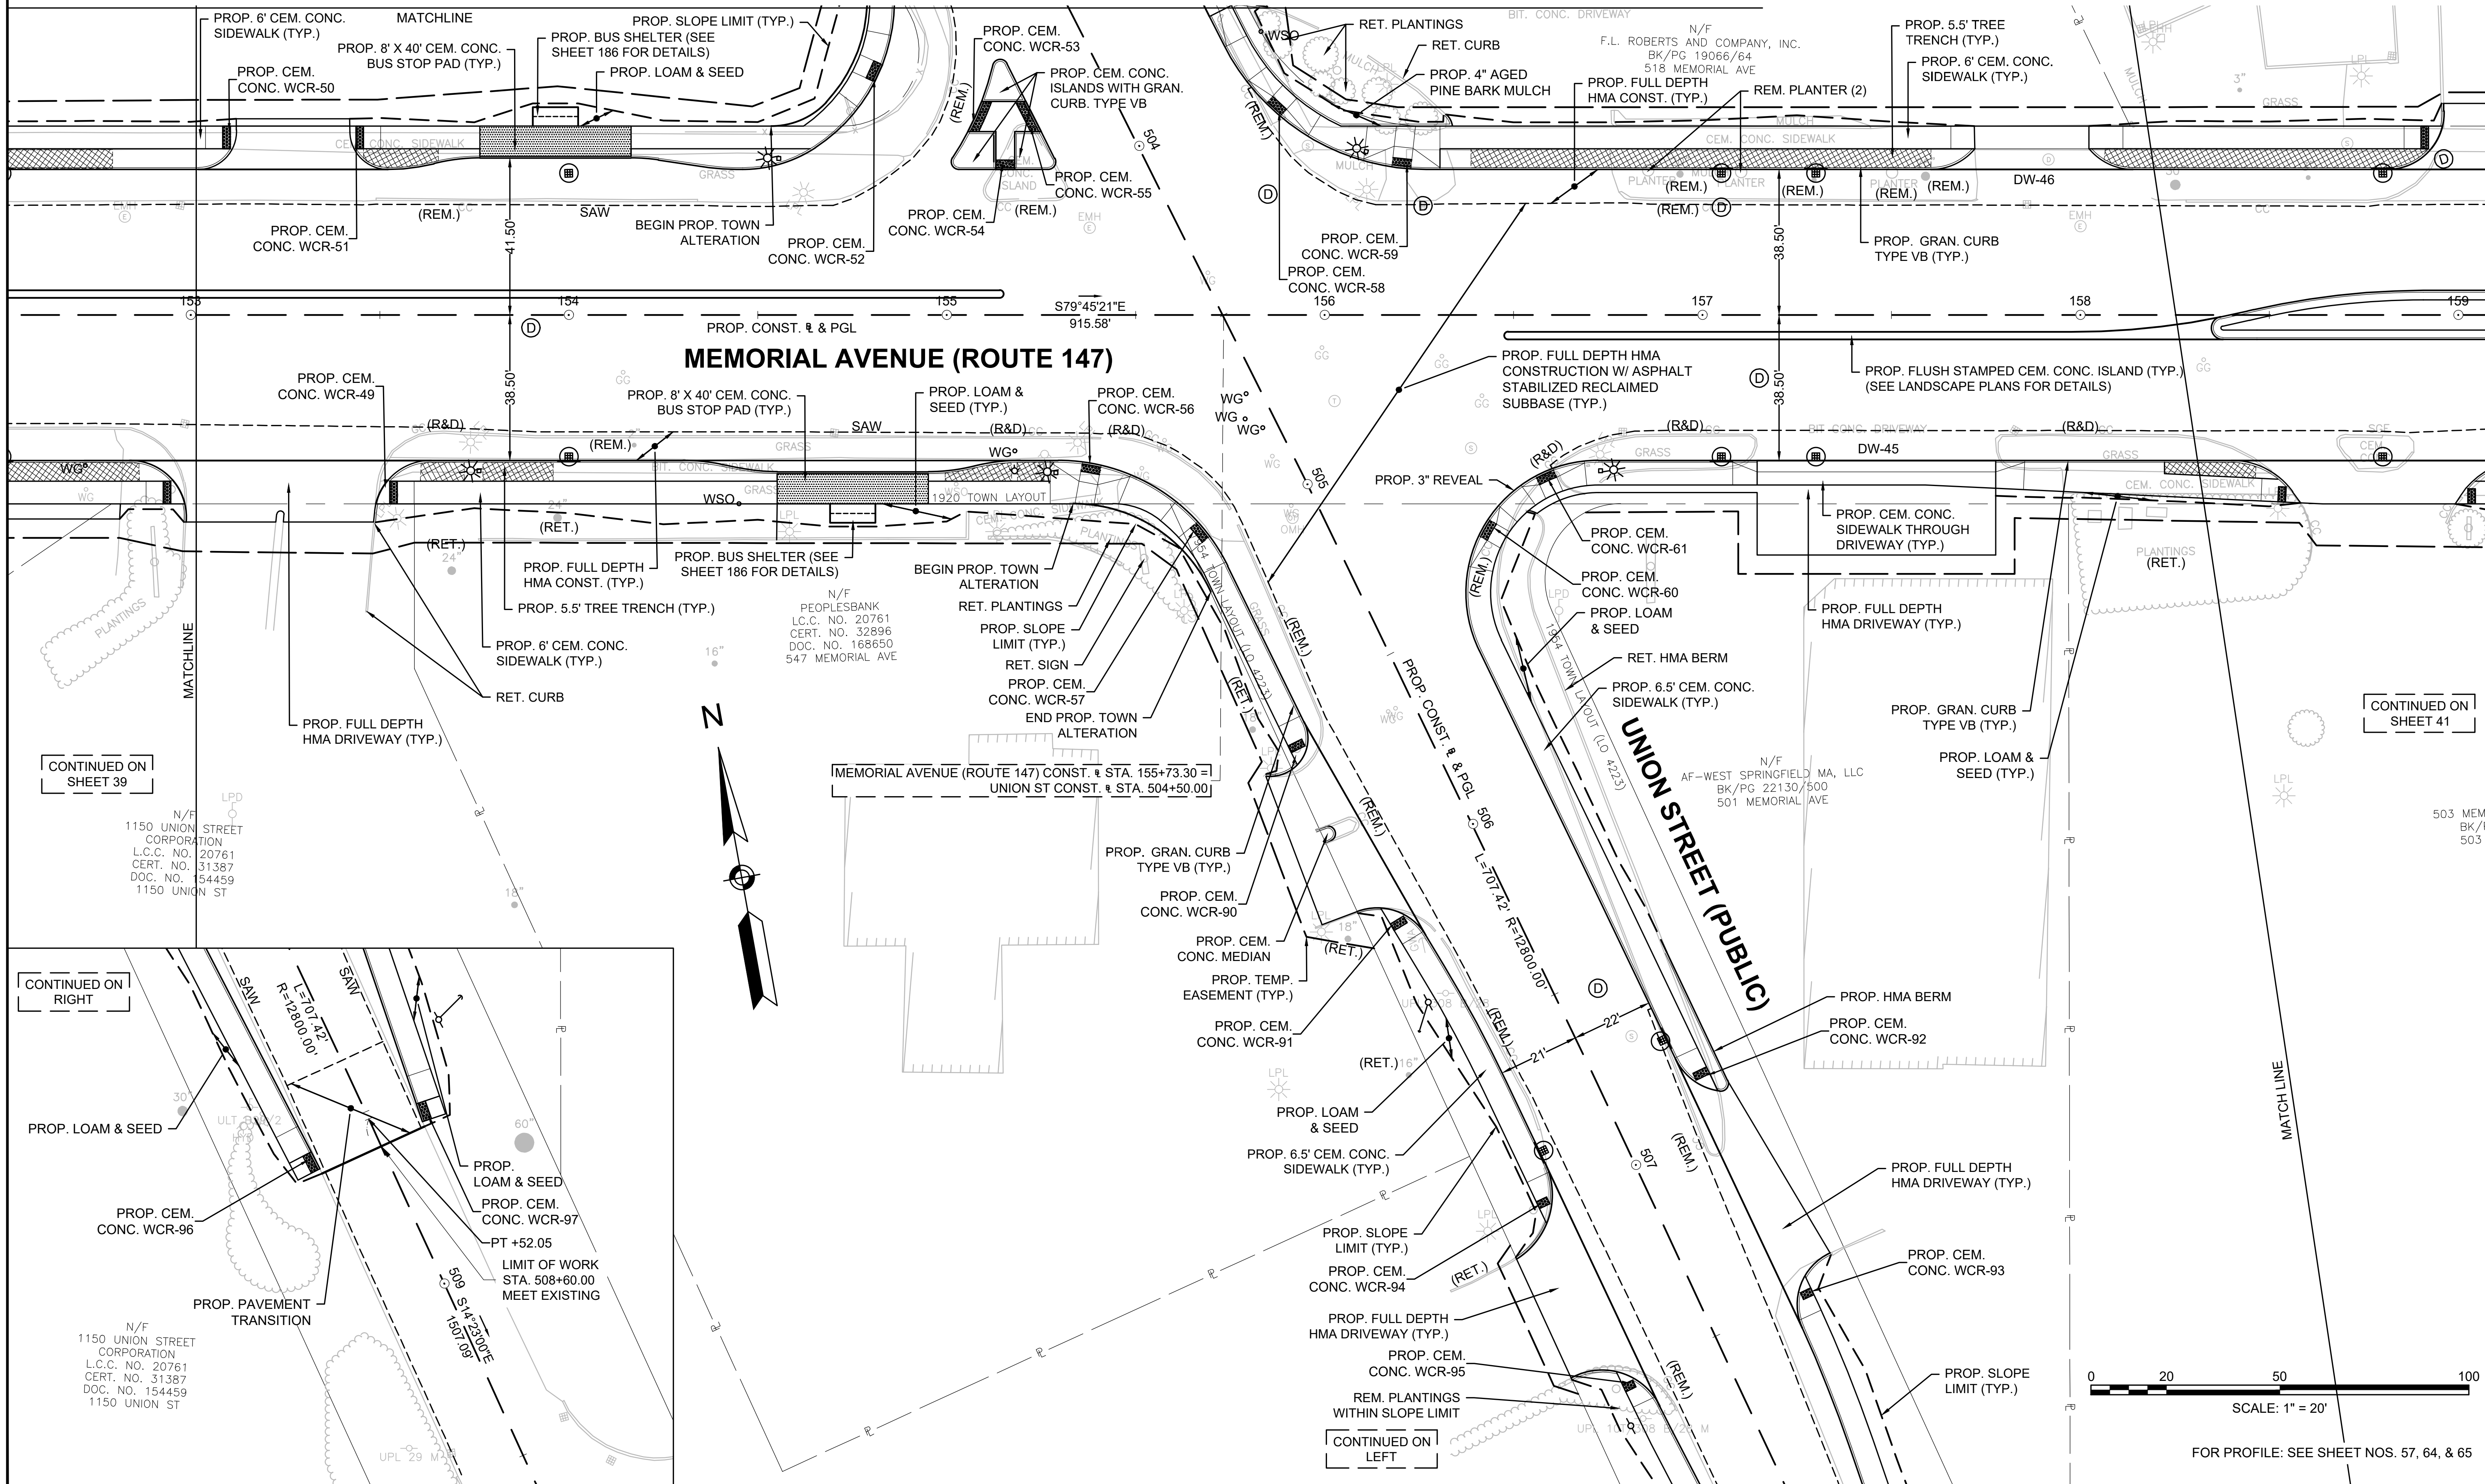


CONTINUED ON
SHEET 39

CONTINUED ON
SHEET 41

CONTINUED ON
RIGHT

CONTINUED ON
LEFT

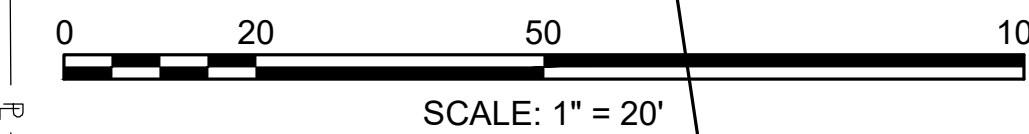

FOR PROFILE: SEE SHEET NOS. 57, 64, & 65

HIGHWAY GUARD DETAILS

NONE

TRAFFIC SIGNAL CONDUIT

NONE

WATER SUPPLY ALTERATIONS

SEE SHEET 126


DRAINAGE DETAILS

SEE SHEET 109

WEST SPRINGFIELD
MEMORIAL AVENUE (ROUTE 147)

STATE	FED. AID PROJ. NO.	SHEET NO.	TOTAL SHEETS
MA	-	41	275
PROJECT FILE NO.		608374	

CONSTRUCTION PLANS

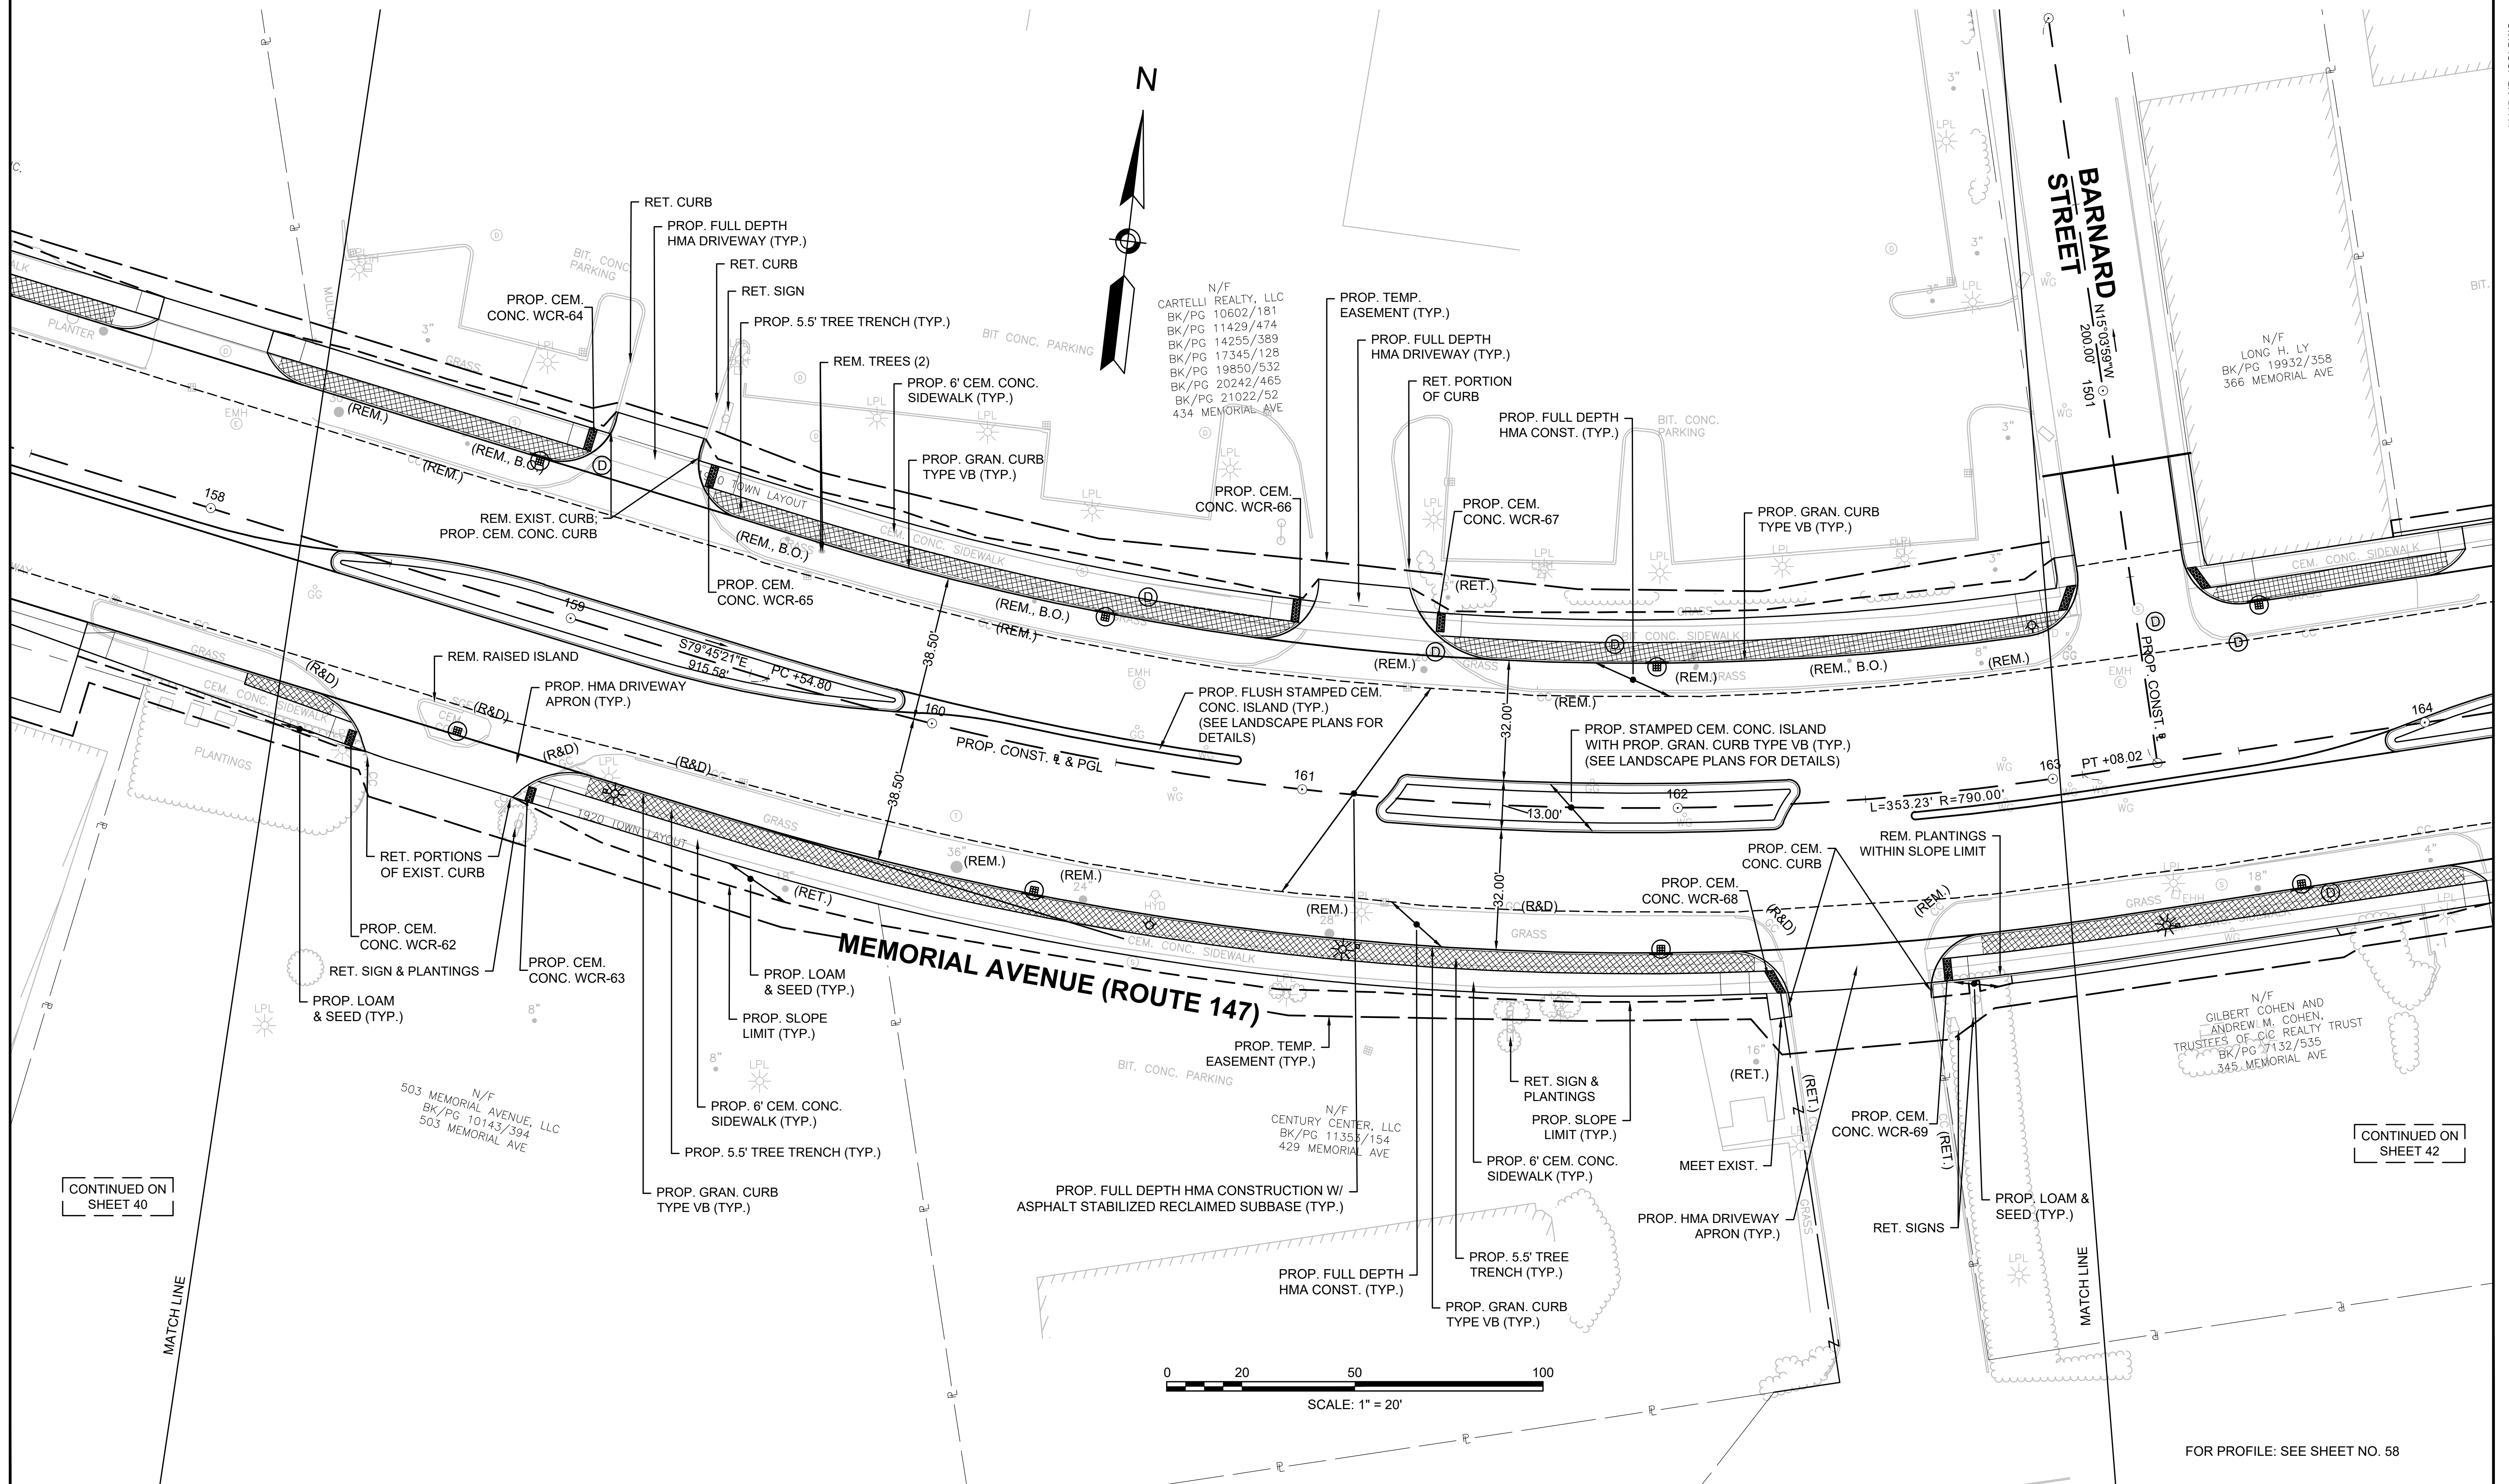

CONTINUED ON SHEET 40

CONTINUED ON SHEET 42

FOR PROFILE: SEE SHEET NO. 58

HIGHWAY GUARD DETAILS
NONE

TRAFFIC SIGNAL CONDUIT
NONE


WATER SUPPLY ALTERATIONS
SEE SHEET 127

DRAINAGE DETAILS
SEE SHEET 110

WEST SPRINGFIELD
MEMORIAL AVENUE (ROUTE 147)

STATE	FED. AID PROJ. NO.	SHEET NO.	TOTAL SHEETS
MA	-	42	275
PROJECT FILE NO.		608374	

CONSTRUCTION PLANS

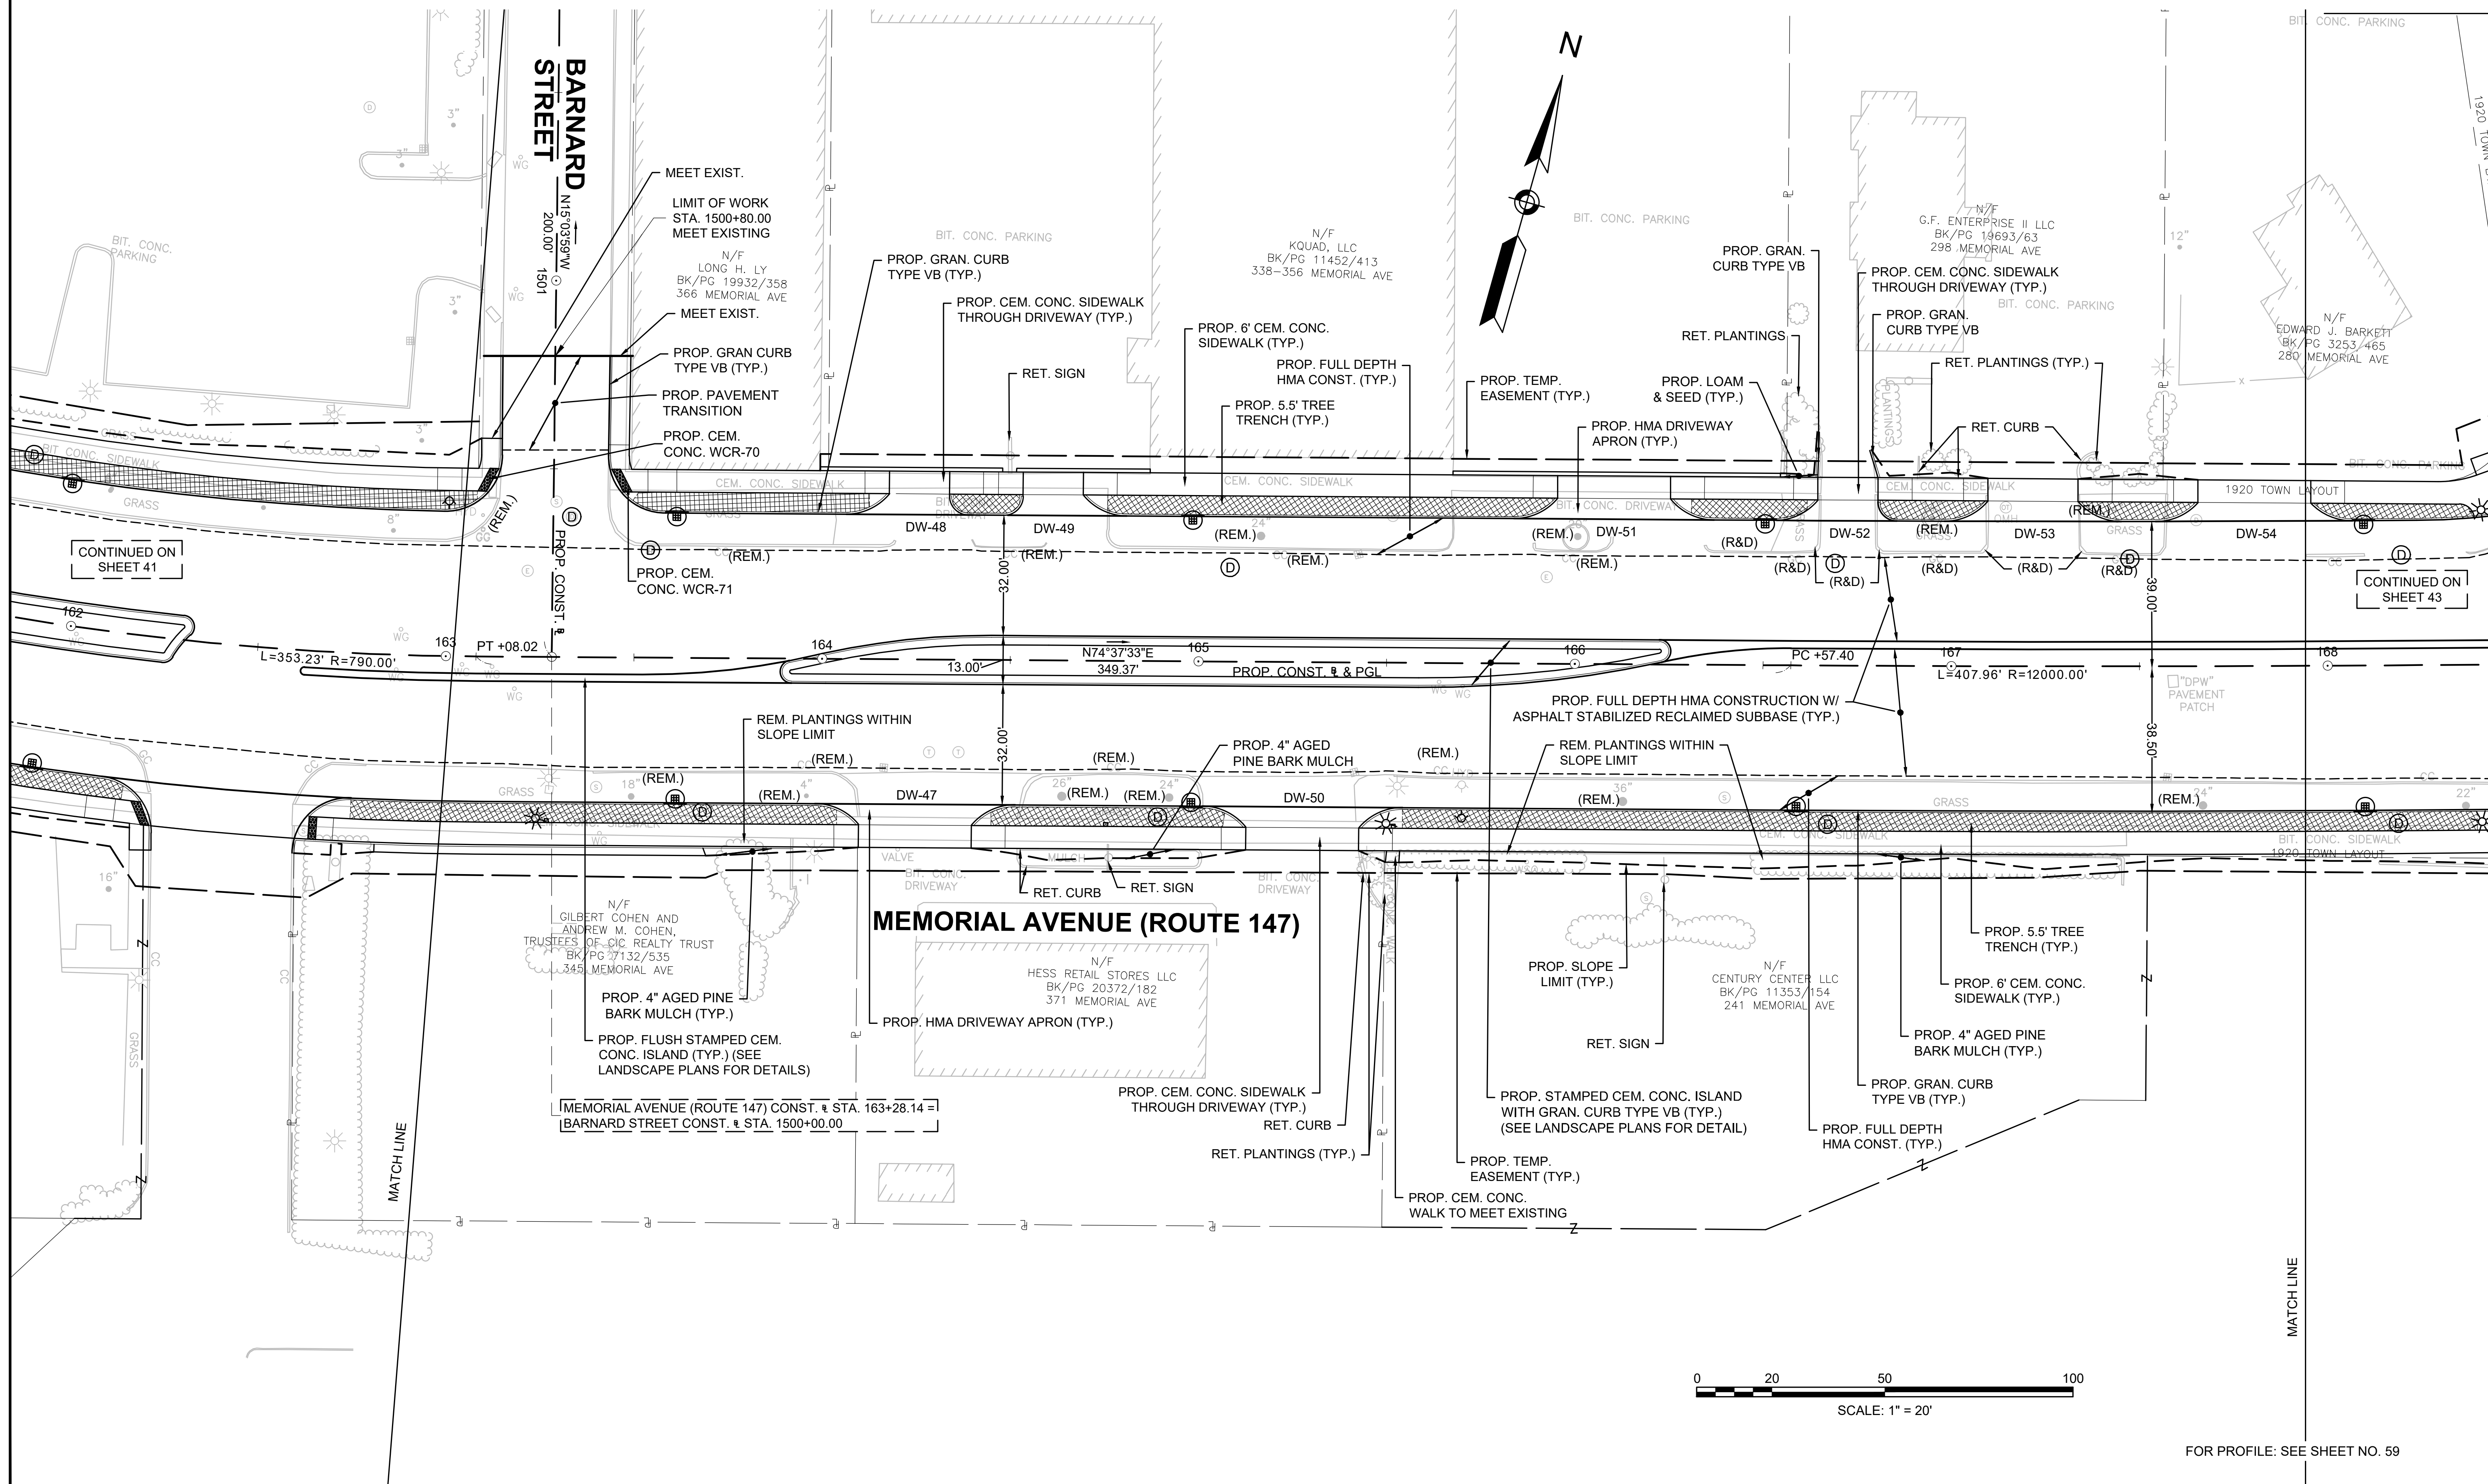

FOR PROFILE: SEE SHEET NO. 59

14145_HD_(CO)DWG
Plotted on 30-Jun-2020 10:36 PM

HIGHWAY GUARD DETAILS
NONE

TRAFFIC SIGNAL CONDUIT
SEE SHEET 158

WATER SUPPLY ALTERATIONS
SEE SHEET 128

DRAINAGE DETAILS
SEE SHEET 111


WEST SPRINGFIELD
MEMORIAL AVENUE (ROUTE 147)

STATE	FED. AID PROJ. NO.	SHEET NO.	TOTAL SHEETS
MA	-	43	275
PROJECT FILE NO.		608374	

CONSTRUCTION PLANS

CONTINUED ON
SHEET 46

CONTINUED ON
SHEET 44

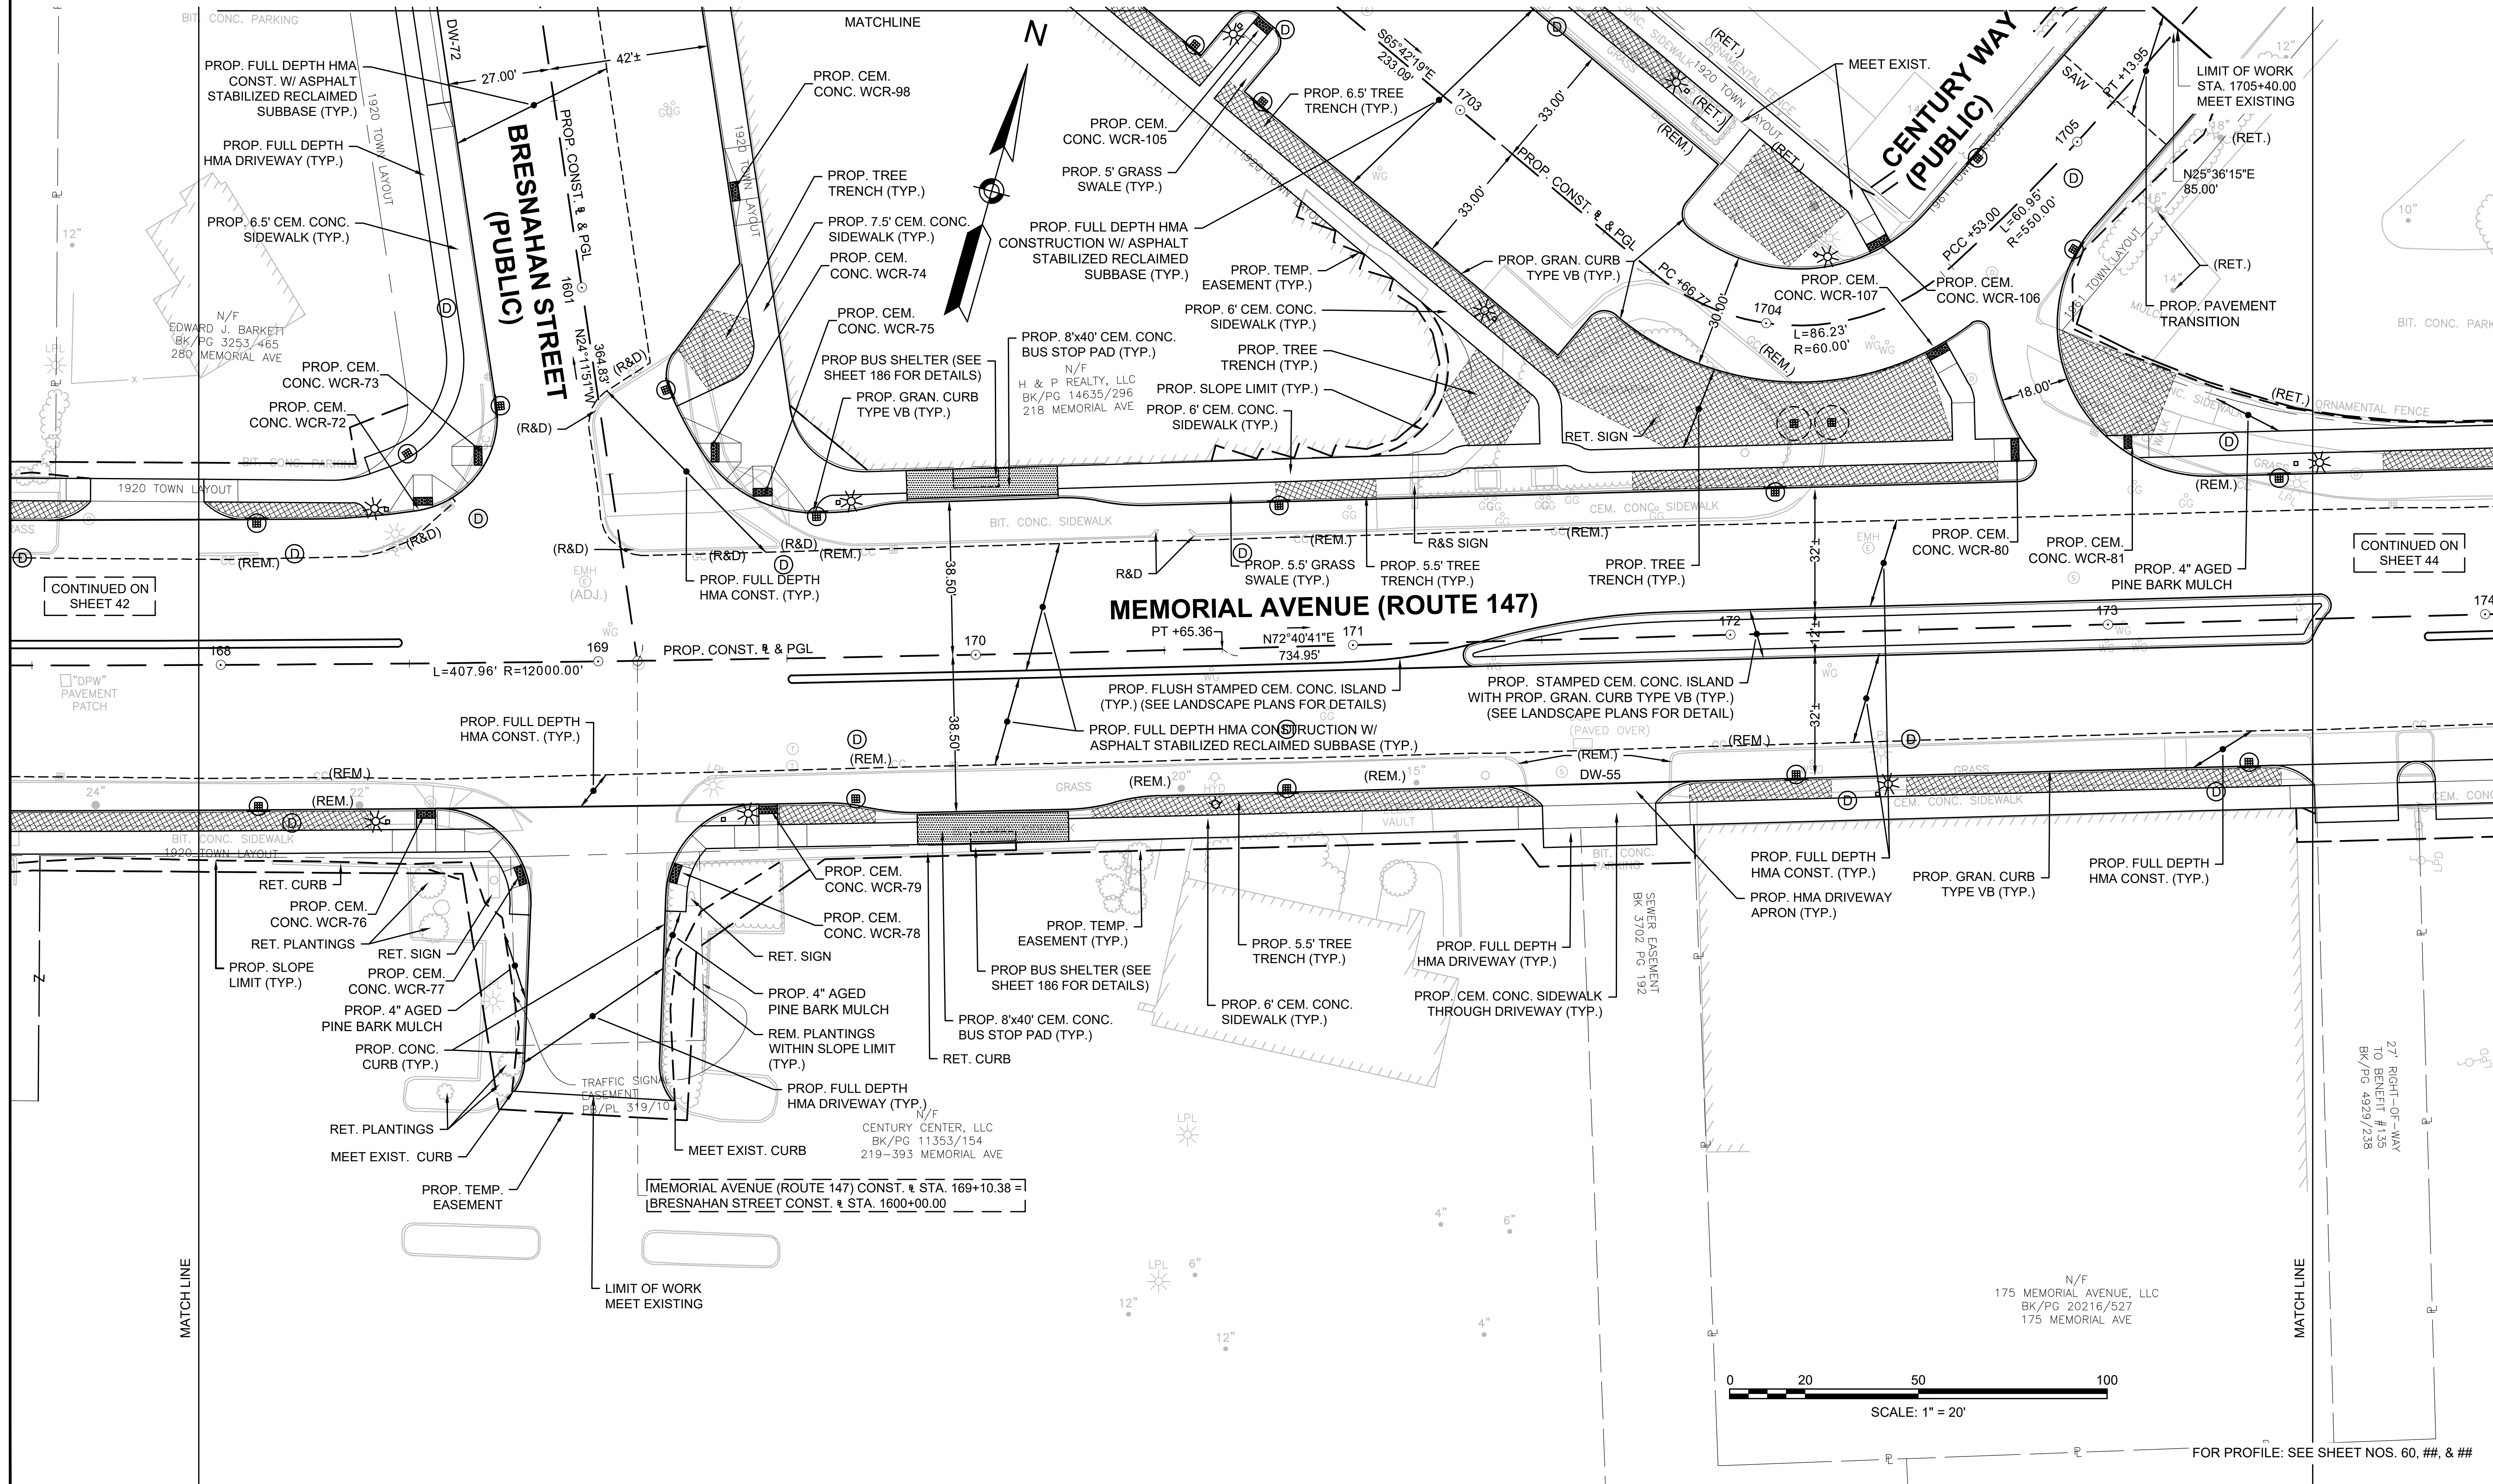

FOR PROFILE: SEE SHEET NOS. 60, ##, & ##

HIGHWAY GUARD DETAILS
NONE

TRAFFIC SIGNAL CONDUIT
NONE



WATER SUPPLY ALTERATIONS
SEE SHEET 129

DRAINAGE DETAILS
SEE SHEET 112

WEST SPRINGFIELD
MEMORIAL AVENUE (ROUTE 147)

STATE	FED. AID PROJ. NO.	SHEET NO.	TOTAL SHEETS
MA	-	44	275
PROJECT FILE NO.		608374	

CONSTRUCTION PLANS

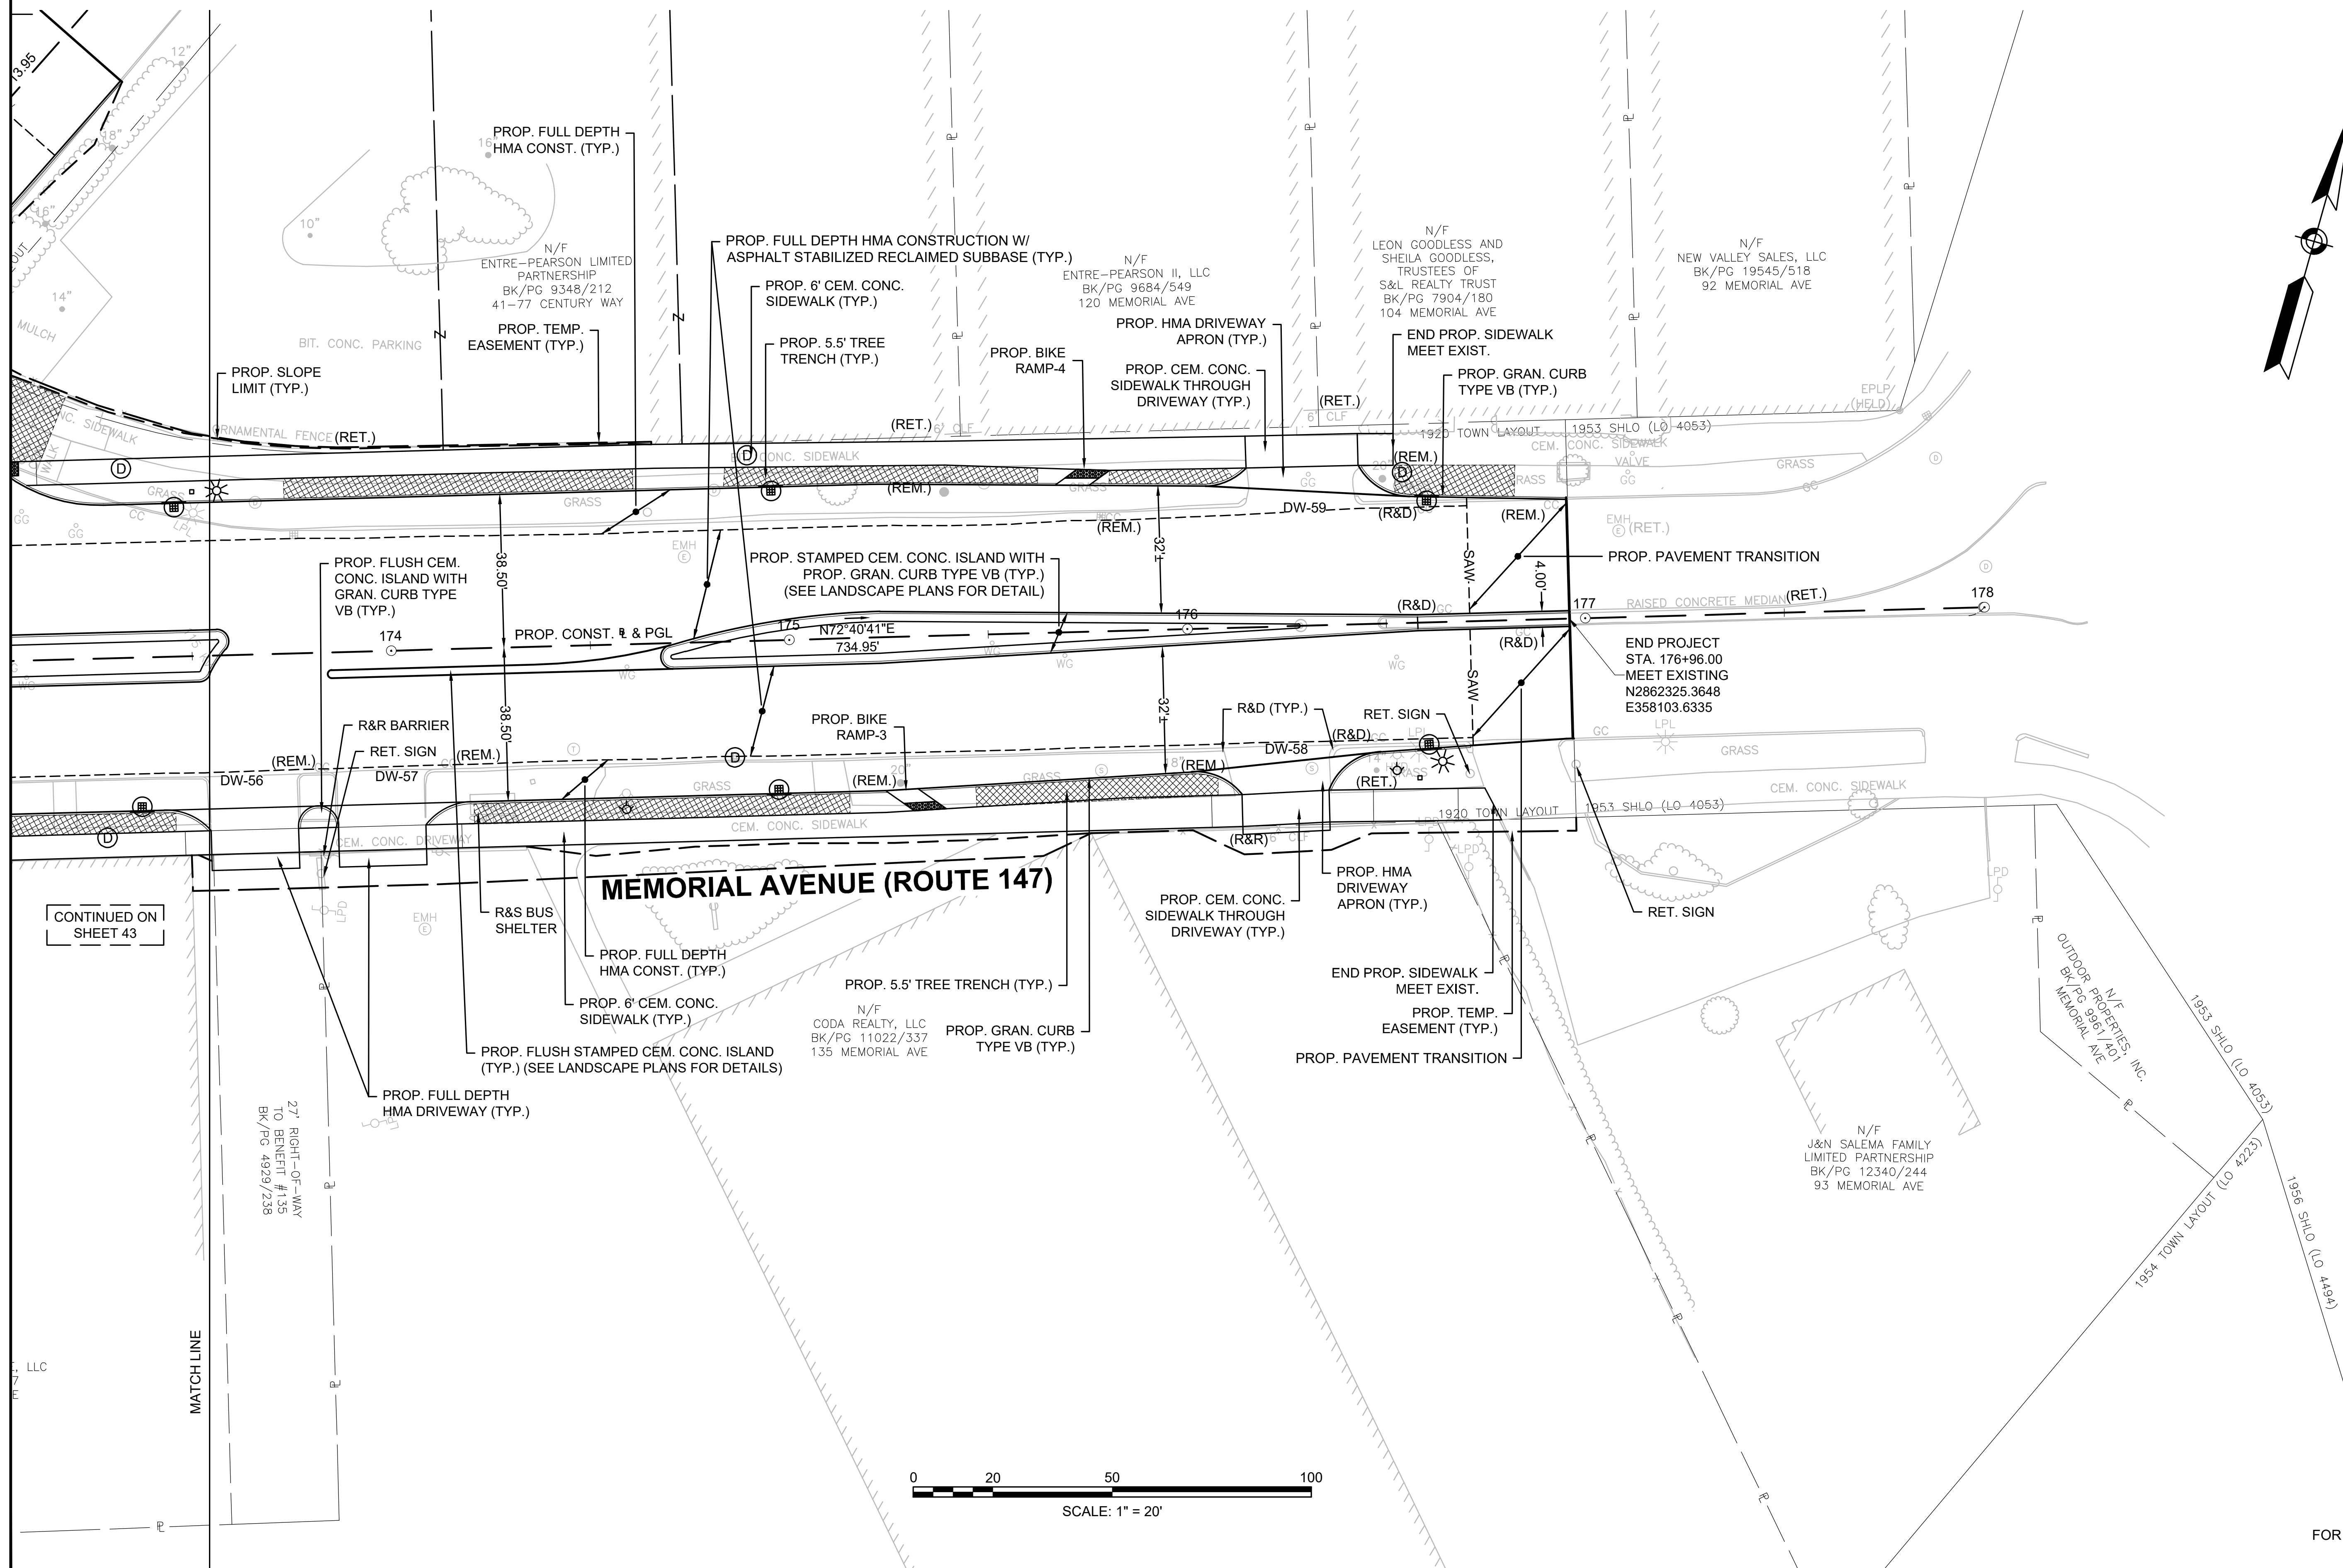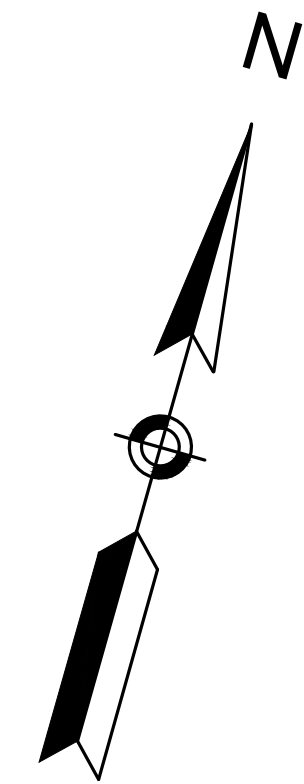

FOR PROFILE: SEE SHEET NO. 61

HIGHWAY GUARD DETAILS

NONE

TRAFFIC SIGNAL CONDUIT

NONE

WATER SUPPLY ALTERATIONS

SEE SHEET 130



DRAINAGE DETAILS

SEE SHEET 113

WEST SPRINGFIELD
MEMORIAL AVENUE (ROUTE 147)

STATE	FED. AID PROJ. NO.	SHEET NO.	TOTAL SHEETS
MA	-	45	275
PROJECT FILE NO.		608374	

CONSTRUCTION PLANS

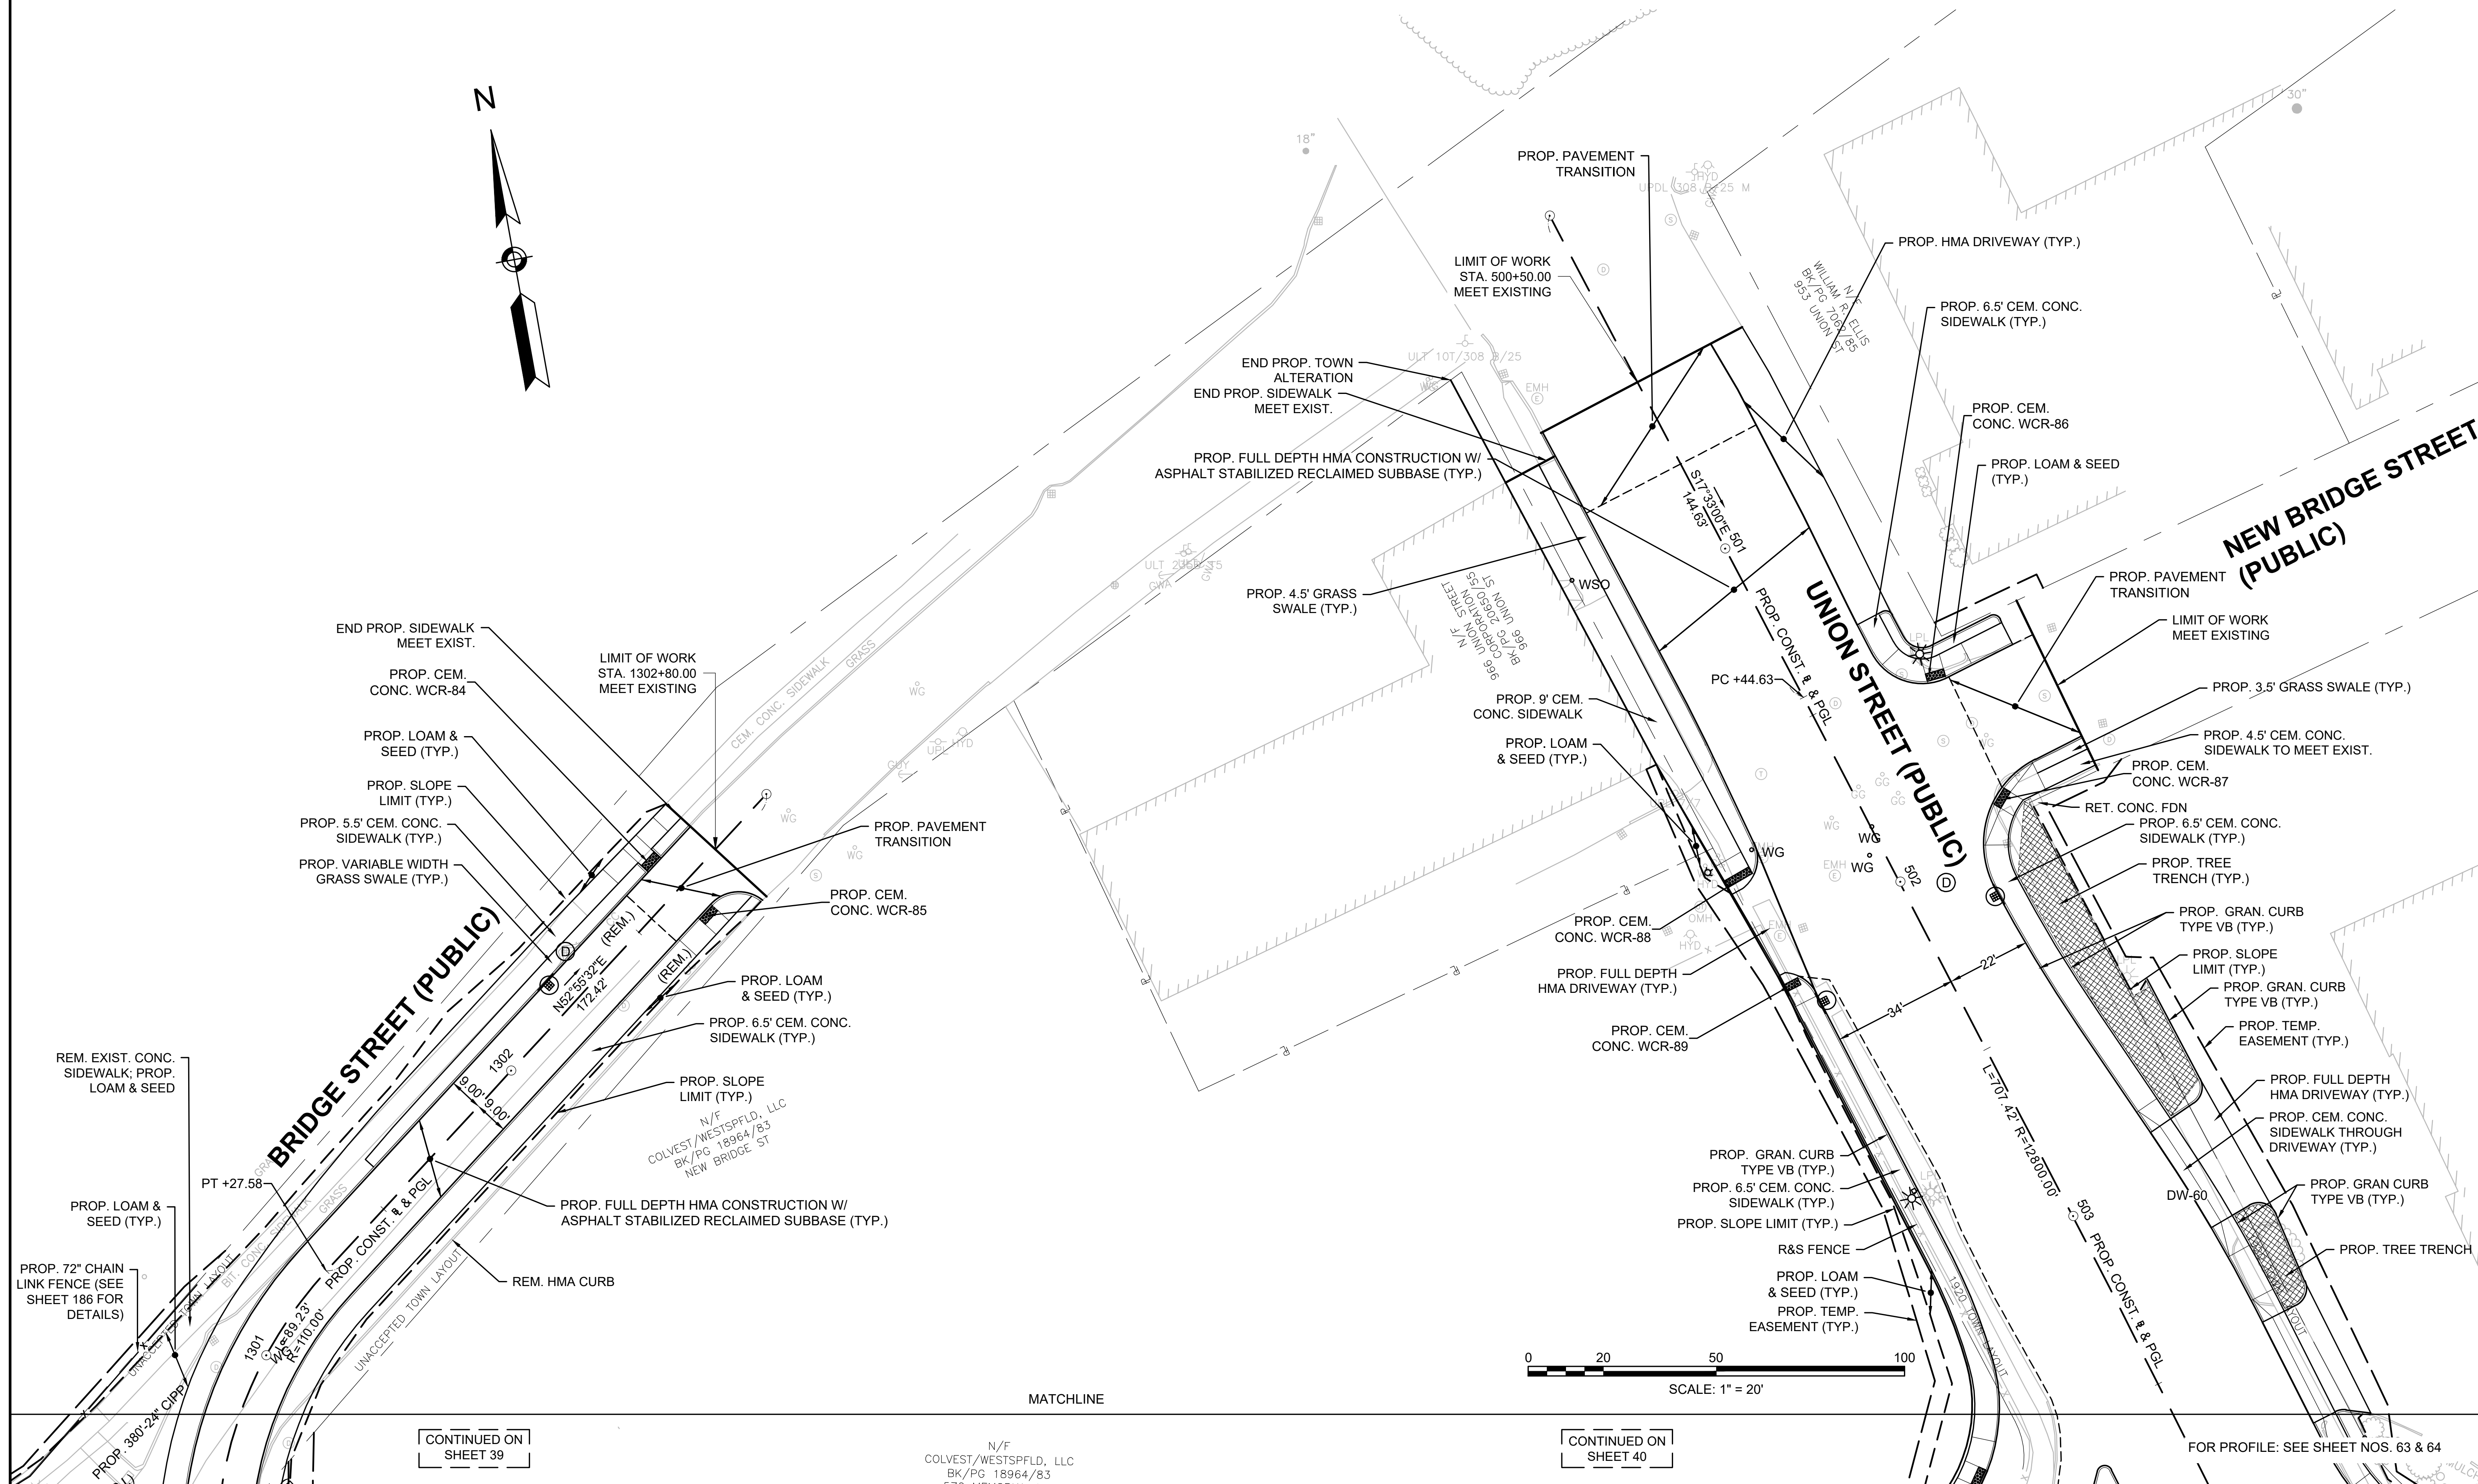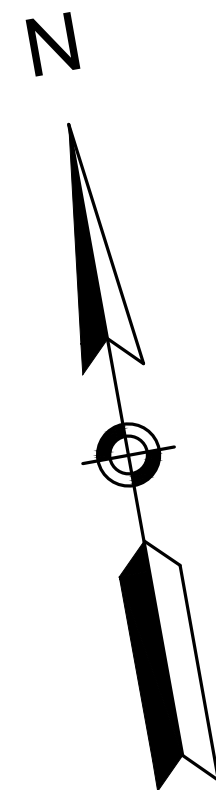

CONTINUED ON
SHEET 39

N/F
COLVEST/WESTSPFLD, LLC
BK/PG 18964/83

CONTINUED ON
SHEET 40

FOR PROFILE: SEE SHEET NOS. 63 & 64

HIGHWAY GUARD DETAILS
NONE

TRAFFIC SIGNAL CONDUIT
NONE



WATER SUPPLY ALTERATIONS
SEE SHEET 131

DRAINAGE DETAILS
SEE SHEET 114

WEST SPRINGFIELD
MEMORIAL AVENUE (ROUTE 147)

STATE	FED. AID PROJ. NO.	SHEET NO.	TOTAL SHEETS
MA	-	46	275
PROJECT FILE NO.		608374	

CONSTRUCTION PLANS

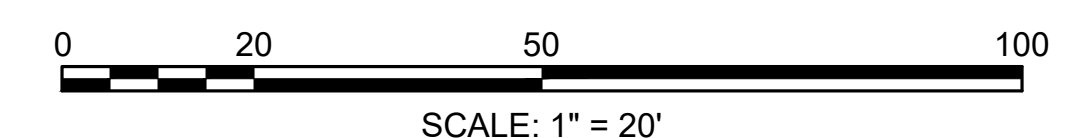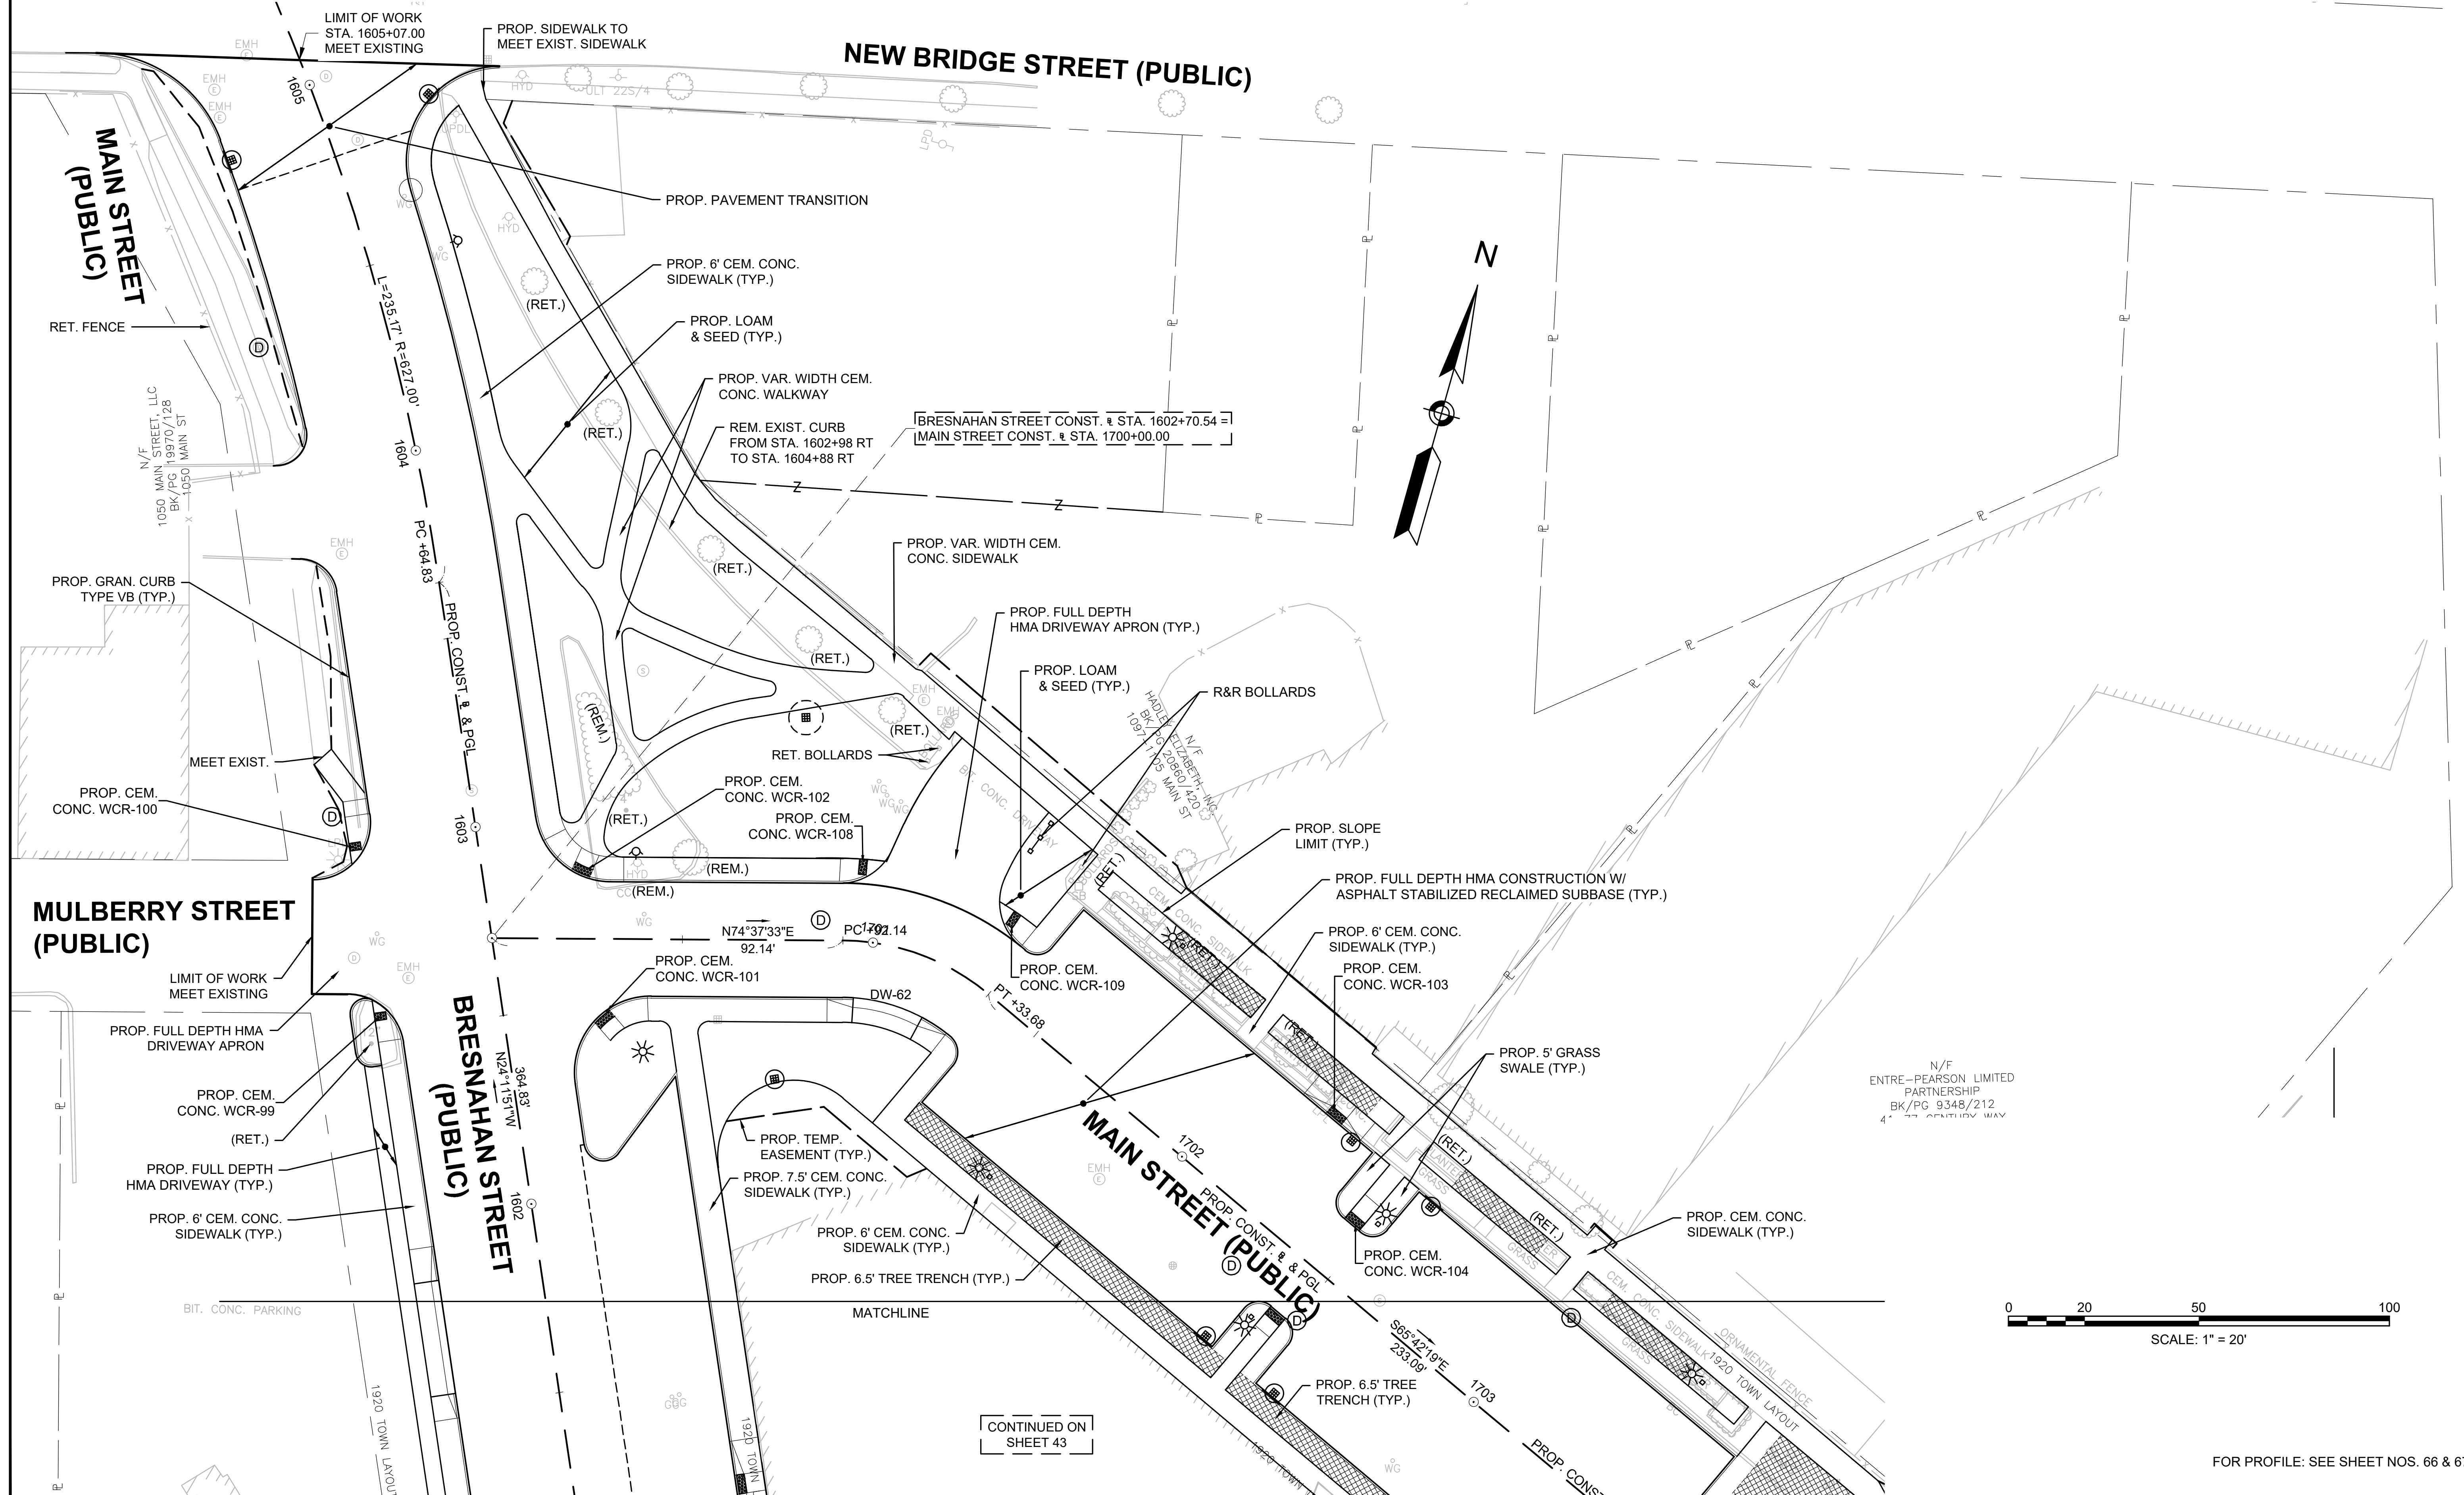

CONTINUED ON
SHEET 43

FOR PROFILE: SEE SHEET NOS. 66 & 67